


SWING TIES

HISTORICAL DATA

-J.F.D. ASSOC. TIE SHT. DATED
4/66 FOR TR 2880
-MB 54/41-43

NOTE:

() - INDICATES REC. DIST. PER.
TIE SHT. FOR TR 2880

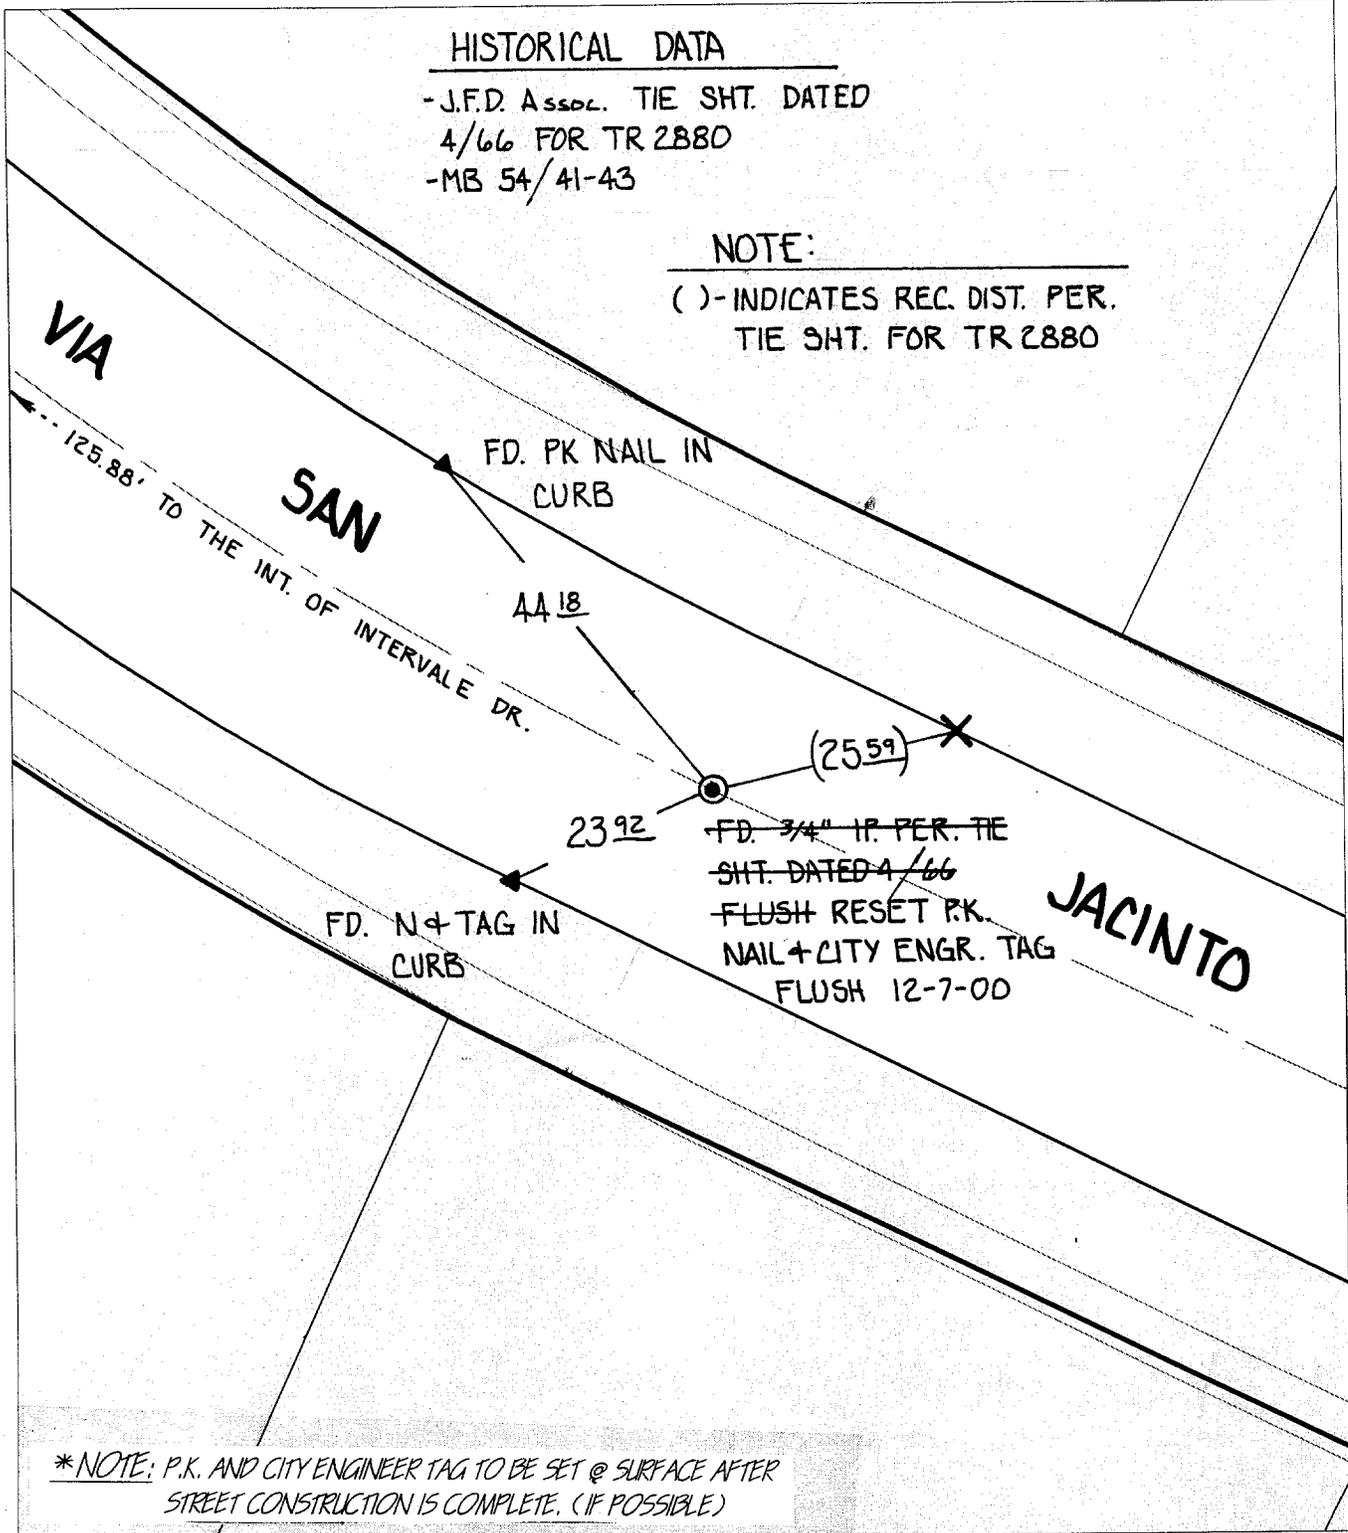

*NOTE: P.K. AND CITY ENGINEER TAG TO BE SET @ SURFACE AFTER STREET CONSTRUCTION IS COMPLETE. (IF POSSIBLE)

- ✕ FD. Ramset Nail on T/C
- FD. LD. & TK. on T/C
- FD. "C" Nail on T/C
- Set LD. & TK. on T/C

Street: 8430. TIF VIA SAN JACINTO
 X-Street: BC SE./INTERVALE DR.
 OFFICIAL USE ONLY

Scale: 1" = 20'
 Date: 06/14/00
 Drawn by: SURVEY
 W.O.:
 F.B.:

OFFICIAL TIE PLAT CITY OF RIVERSIDE

These ties are for the purpose of perpetuating the found monumentation. No claim is made as to the relationship of the points or lines shown hereon to true boundary locations.



Sheet 1 of 1
 File No.: