


SWING TIES

HISTORICAL DATA
 -J.F.D. Assoc. TIE SHT.
 DATED 4/66 FOR TR 2880
 -MB 54/41-43

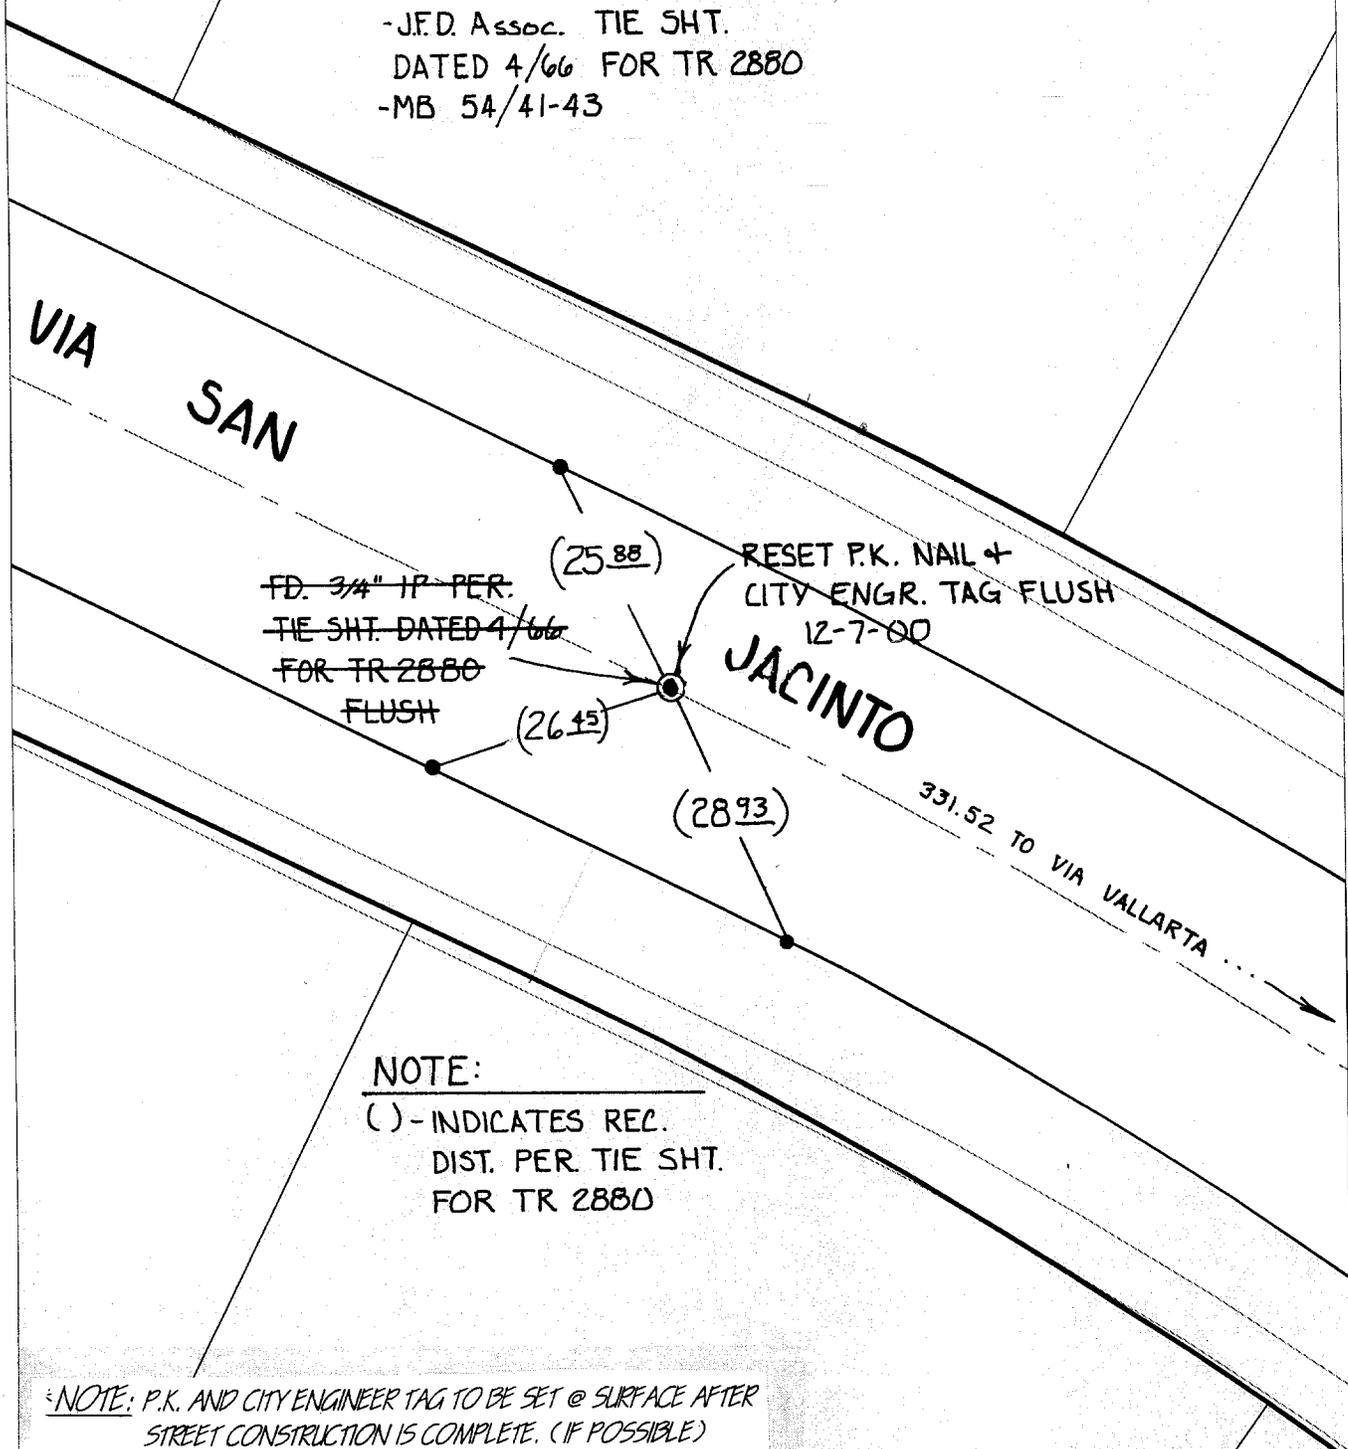

~~FD. 3/4" IP PER.
 TIE SHT. DATED 4/66
 FOR TR 2880
 FLUSH~~

RESET P.K. NAIL +
 CITY ENGR. TAG FLUSH
 12-7-00

NOTE:
 () - INDICATES REC.
 DIST. PER. TIE SHT.
 FOR TR 2880

NOTE: P.K. AND CITY ENGINEER TAG TO BE SET @ SURFACE AFTER STREET CONSTRUCTION IS COMPLETE. (IF POSSIBLE)

- ✕ FD. Ramset Nail on T/C
- FD. LD. & TK. on T/C
- FD. "C" Nail on T/C
- Set LD. & TK. on T/C

Street: 8431 TIE VIA SAN JACINTO
 X-Street: EC NW, VIA VALLARTA
 OFFICIAL USE ONLY

Scale: 1" = 20'
 Date: 06/14/00
 Drawn by: SURVEY
 W.O.:
 F.B.:

OFFICIAL TIE PLAT
 CITY OF RIVERSIDE

These ties are for the purpose of perpetuating the found monumentation. No claim is made as to the relationship of the points or lines shown hereon to true boundary locations.

Sheet 1 of 1
 File No.: