


# SWING TIES

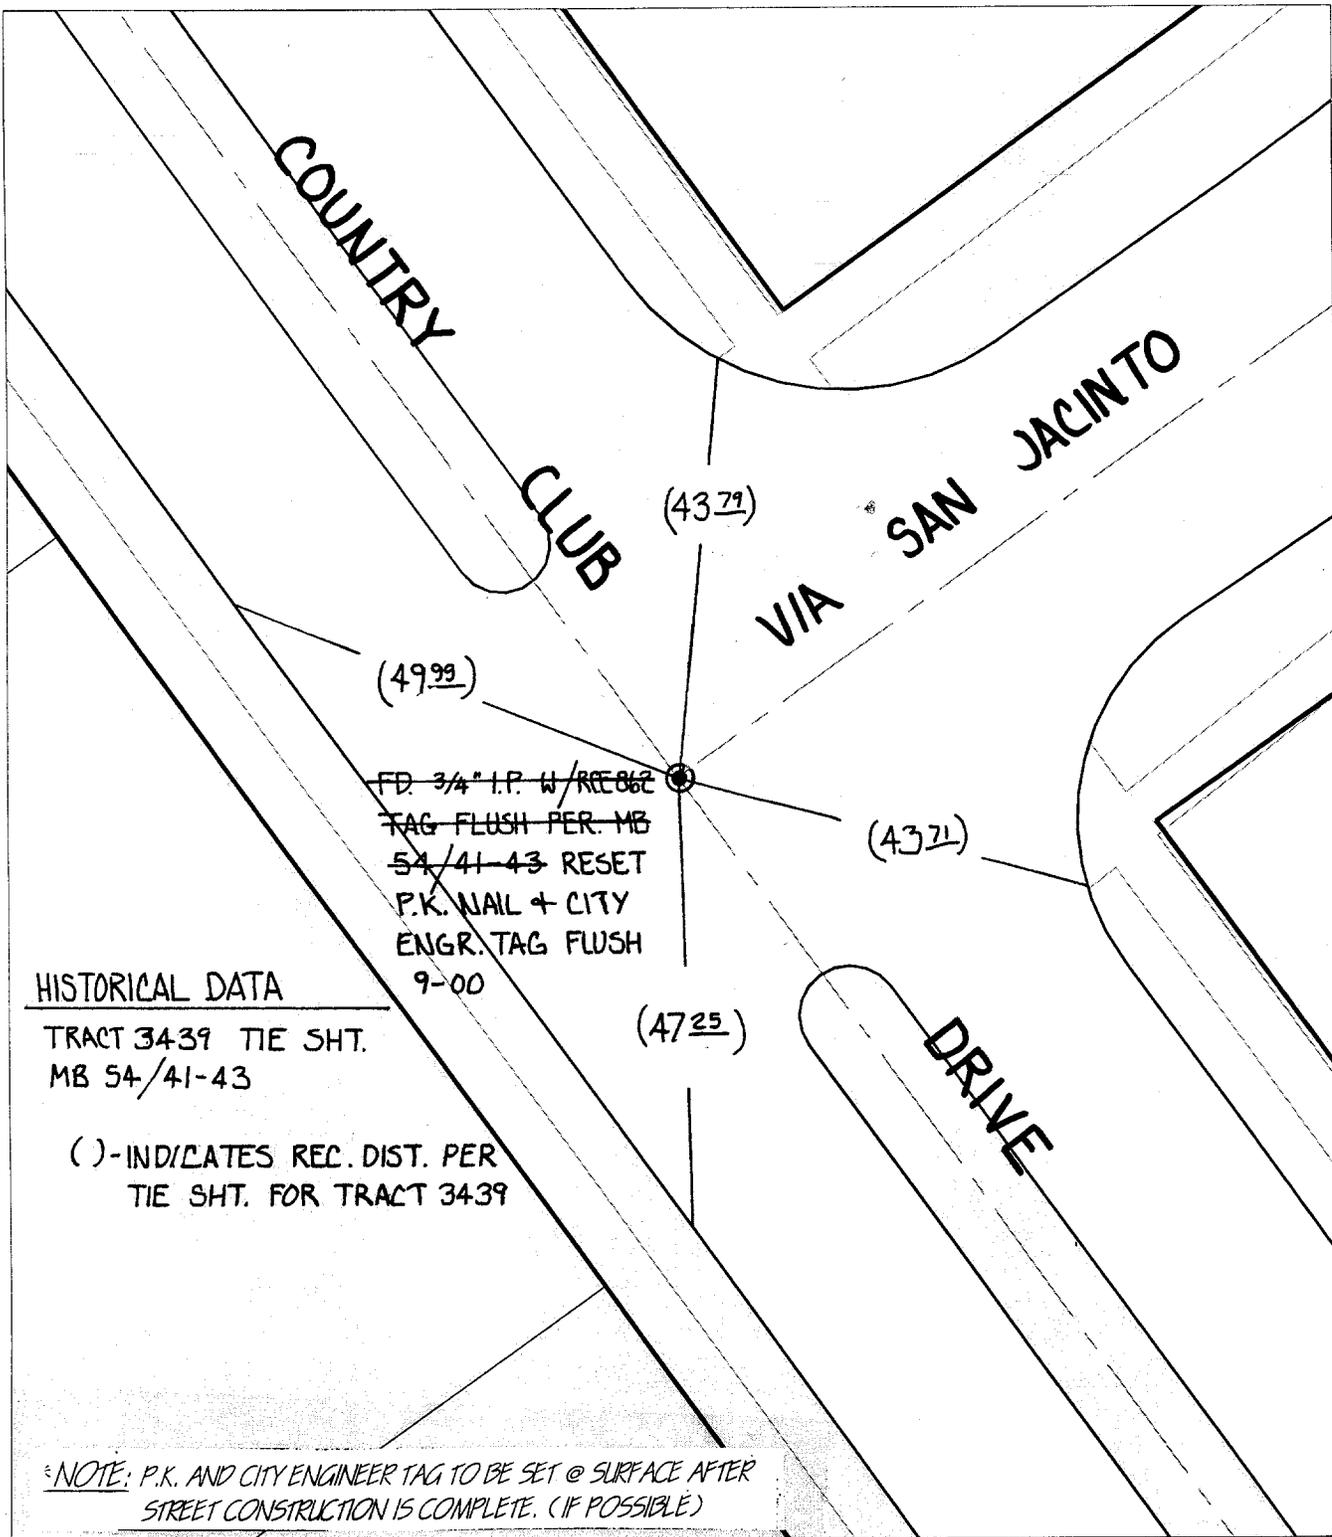

Street: **8433. TIF** COUNTRY CLUB DRIVE X-Street: VIA SAN JACINTO  
 OFFICIAL USE ONLY

**HISTORICAL DATA**

TRACT 3439 TIE SHT.  
 MB 54/41-43

( ) - INDICATES REC. DIST. PER  
 TIE SHT. FOR TRACT 3439

FD. 3/4" I.P. W/RECBZ  
 TAG FLUSH PER. MB  
 54/41-43 RESET  
 P.K. NAIL + CITY  
 ENGR. TAG FLUSH  
 9-00

NOTE: P.K. AND CITY ENGINEER TAG TO BE SET @ SURFACE AFTER  
 STREET CONSTRUCTION IS COMPLETE. (IF POSSIBLE)

- ✕ FD. Ramset Nail on T/C
- FD. "C" Nail on T/C

- FD. LD. & TK. on T/C
- Set LD. & TK. on T/C

Scale: 1" = 20'  
 Date: 06/14/00  
 Drawn by: SURVEY  
 W.O.:  
 F.B.:

## OFFICIAL TIE PLAT CITY OF RIVERSIDE

*These ties are for the purpose of perpetuating the found  
 monumentation. No claim is made as to the relationship of  
 the points or lines shown hereon to true boundary locations.*



Sheet 1 of 1  
 File No.: