


# SWING TIES

Street: **8436 TIF** VIA SAN JACINTO  
 X-Street: BC S. VIA VALLARTA  
 OFFICIAL USE ONLY

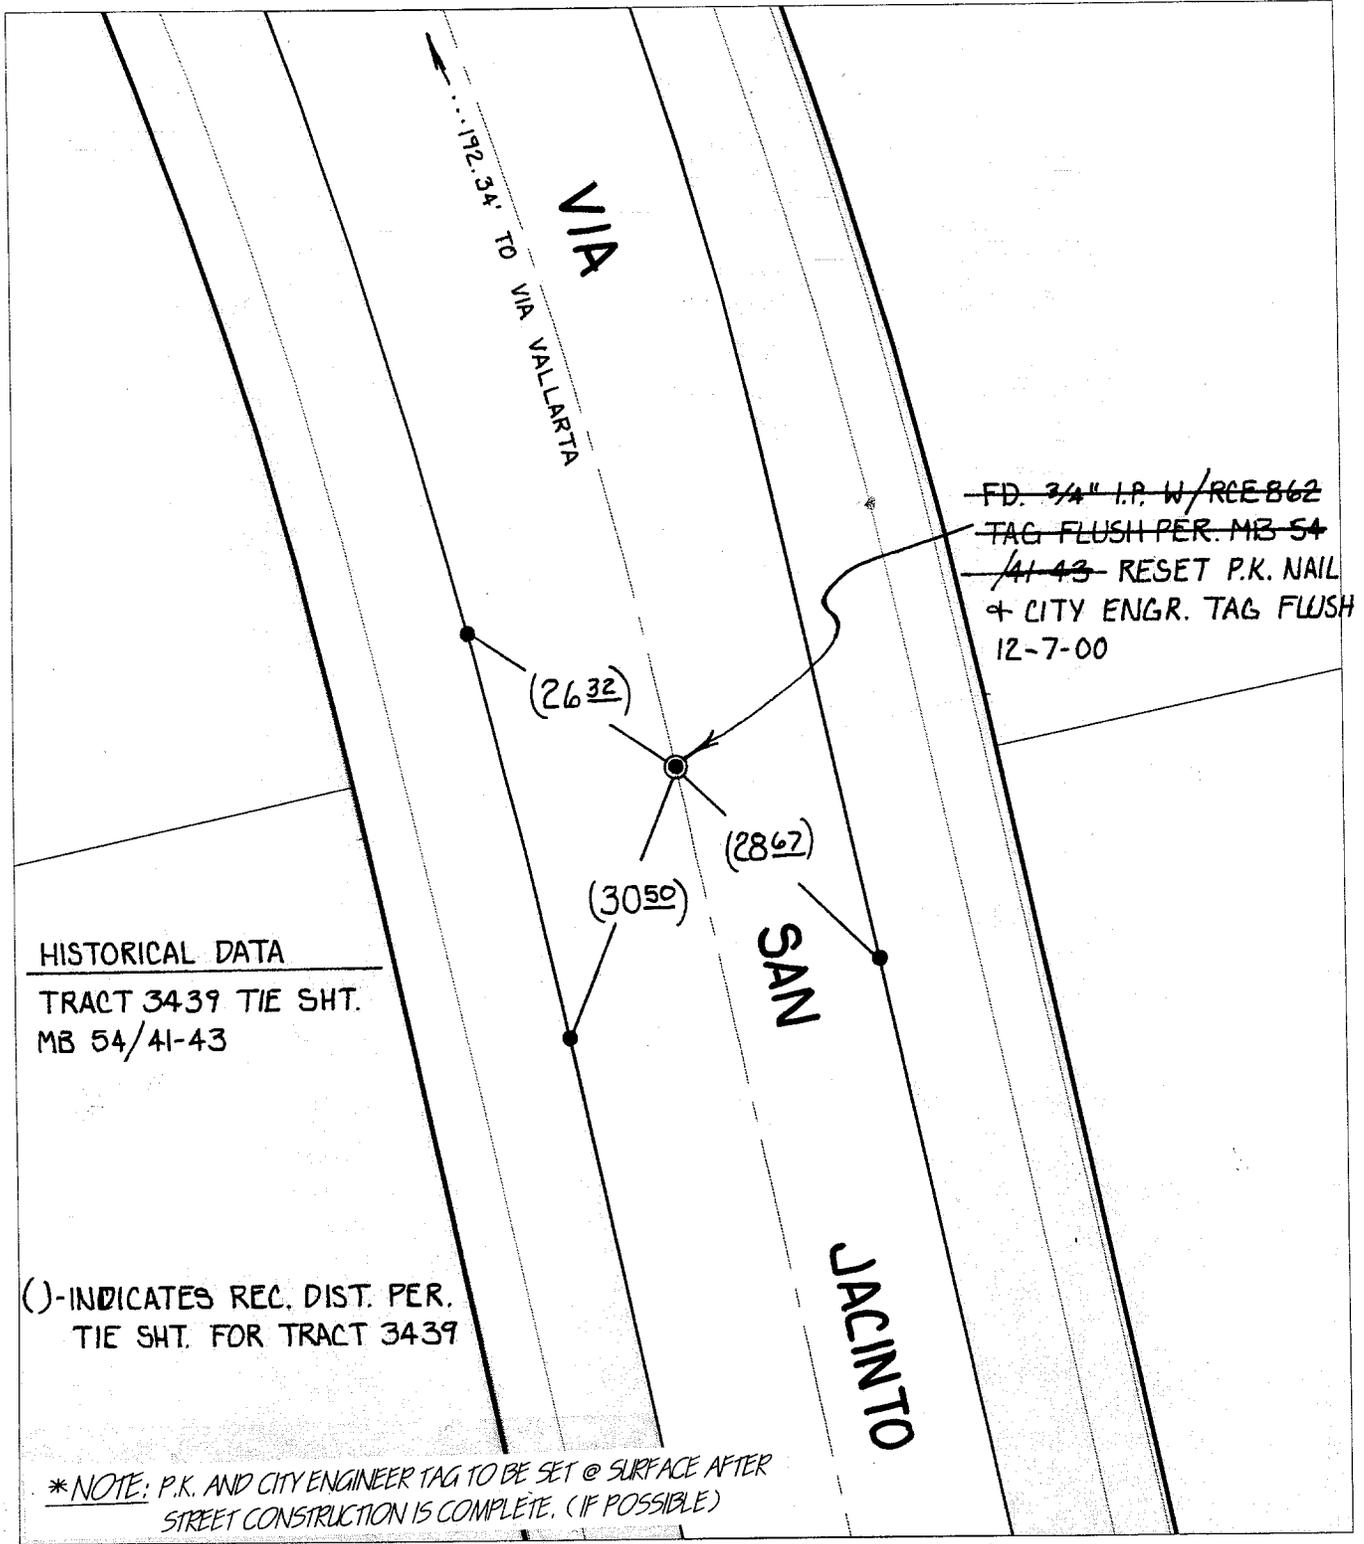

**HISTORICAL DATA**  
 TRACT 3439 TIE SHT.  
 MB 54/41-43

( ) - INDICATES REC. DIST. PER.  
 TIE SHT. FOR TRACT 3439

\*NOTE: P.K. AND CITY ENGINEER TAG TO BE SET @ SURFACE AFTER  
 STREET CONSTRUCTION IS COMPLETE. (IF POSSIBLE)

- ✕ FD. Ramset Nail on T/C
- FD. LD. & TK. on T/C
- FD. "C" Nail on T/C
- Set LD. & TK. on T/C

Scale: 1" = 20'  
 Date: 06/14/00  
 Drawn by: SURVEY  
 W.O.:  
 F.B.:

## OFFICIAL TIE PLAT CITY OF RIVERSIDE

*These ties are for the purpose of perpetuating the found  
 monumentation. No claim is made as to the relationship of  
 the points or lines shown hereon to true boundary locations.*



Sheet 1 of 1  
 File No.: