


SWING TIES

NOTE:

- ▲ FD. N TAG IN CURB @ LINE PROD.
- () REC. DIST. PER. J.F.D. ASSOC TIE SHT. DATED 4 66 FOR TR.2880

HISTORICAL DATA

- J.F.D. ASSOC. TIE SHT. DATED 4/66 FOR TR. 2880
- MB 54/41-43

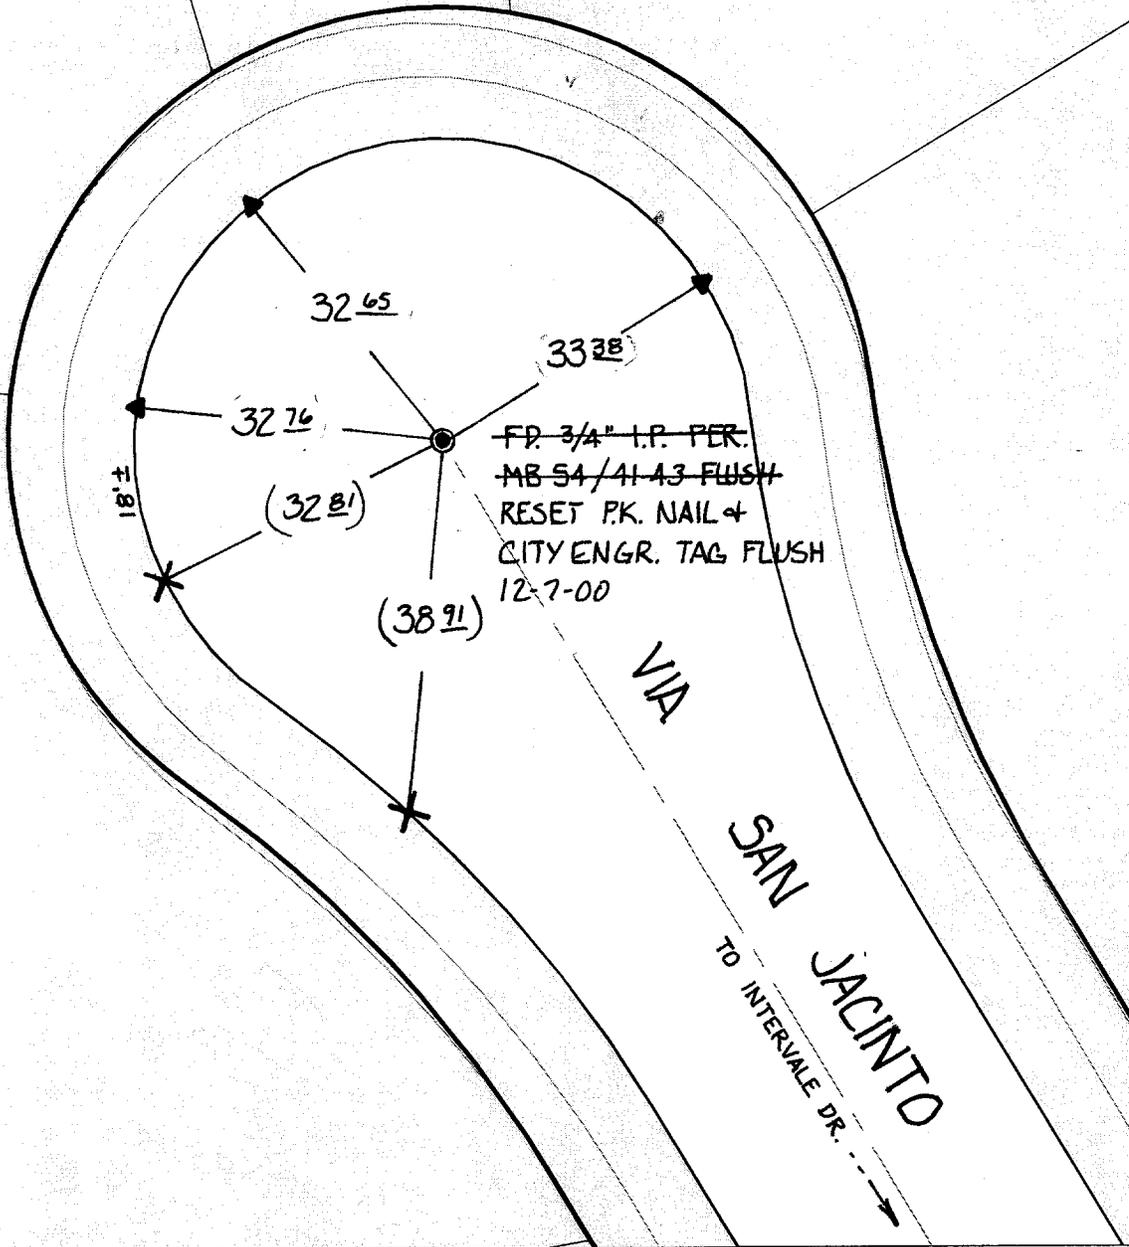

Street: 8437. TIE VIA SAN JACINTO
 X-Street CULDESAC NW, INTERVALE
 OFFICIAL USE ONLY

- ✕ FD. Ramset Nail on T/C
- FD. LD. & TK. on T/C
- FD. "C" Nail on T/C
- Set LD. & TK. on T/C

P.K. and City Engineer tag to be set @ surface after street construction is complete. (If possible)

Scale: 1" = 20'
 Date: 12/07/00
 Drawn by: SURVEY
 W.O.:
 F.B.:

OFFICIAL TIE PLAT CITY OF RIVERSIDE

These ties are for the purpose of perpetuating the found monumentation. No claim is made as to the relationship of the points or lines shown hereon to true boundary locations.



Sheet 1 of 1
 File No.: