


# SWING TIES

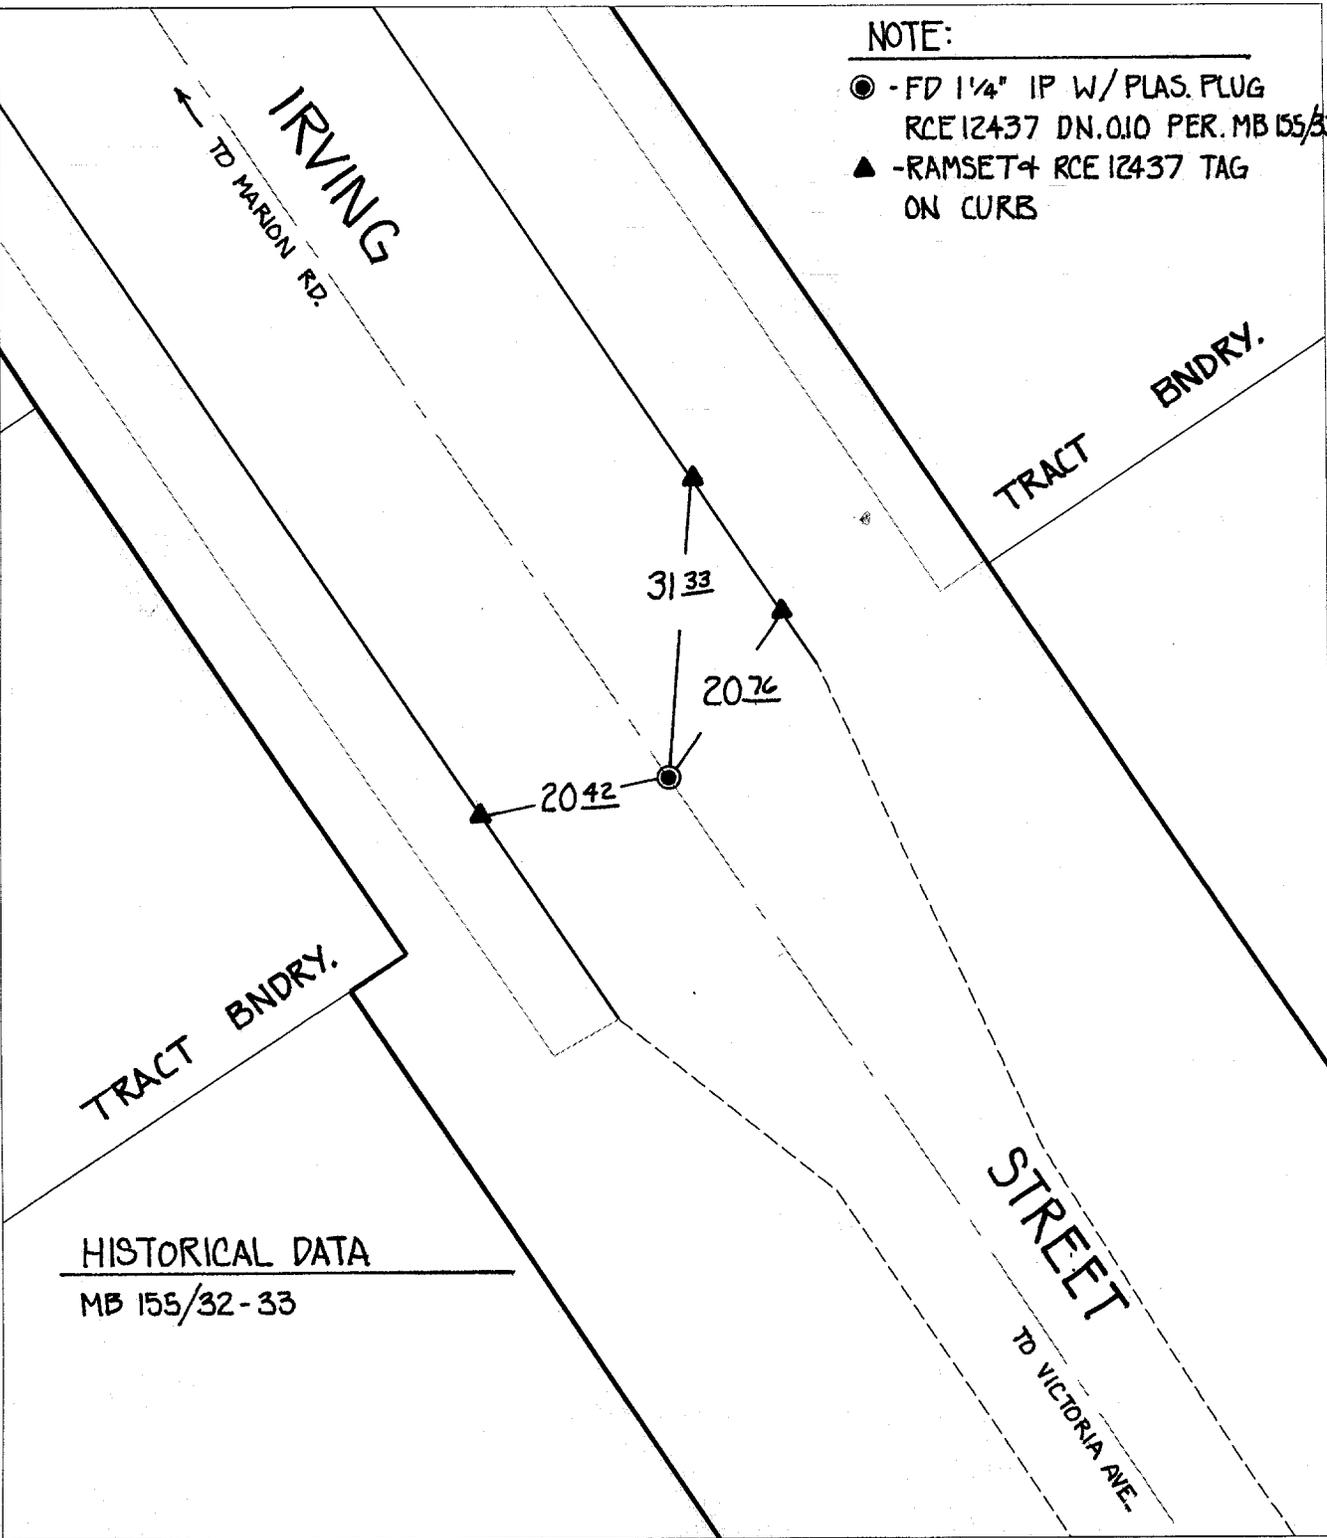

**NOTE:**

- - FD 1 1/4" IP W/ PLAS. PLUG  
RCE 12437 DN. 0.10 PER. MB 155/33
- ▲ - RAMSET 4 RCE 12437 TAG  
ON CURB

Street: IRVING STREET  
 8458, TIE  
 X-Street: TR. BNDRY S. OF MARION  
 OFFICIAL USE ONLY

HISTORICAL DATA  
MB 155/32-33

- FD. Ramset Nail on T/C
- FD. LD. & TK. on T/C
- P.K. and City Engineer tag to be set @ surface after street construction is complete. (if possible)*
- FD. "C" Nail on T/C
- Set LD. & TK. on T/C

Scale: 1" = 20'  
 Date: 10/16/00  
 Drawn by: SURVEY  
 W.O.:  
 F.B.:

## OFFICIAL TIE PLAT

### CITY OF RIVERSIDE

*These ties are for the purpose of perpetuating the found monumentation. No claim is made as to the relationship of the points or lines shown hereon to true boundary locations.*

Sheet 1 of 1  
 File No.: