


Street: **EUREKA DR.**  
 8471.TIF

X-Street: **CUCAMONGA ST.**  
 OFFICIAL USE ONLY

○ SET 1" IP TAGGED RE 9876  
 ● SET STUD #TAG RE 9876 IN TOP OF CURB  
 ON LOT LINES PRODUCED  
 X SET SUREFIRE STUD IN TOP OF CURB  
 A.A. WEBB FB 1042 / 136 DATE: 10-78

**TRACT NO. 9418**  
**MB 94/14-18**

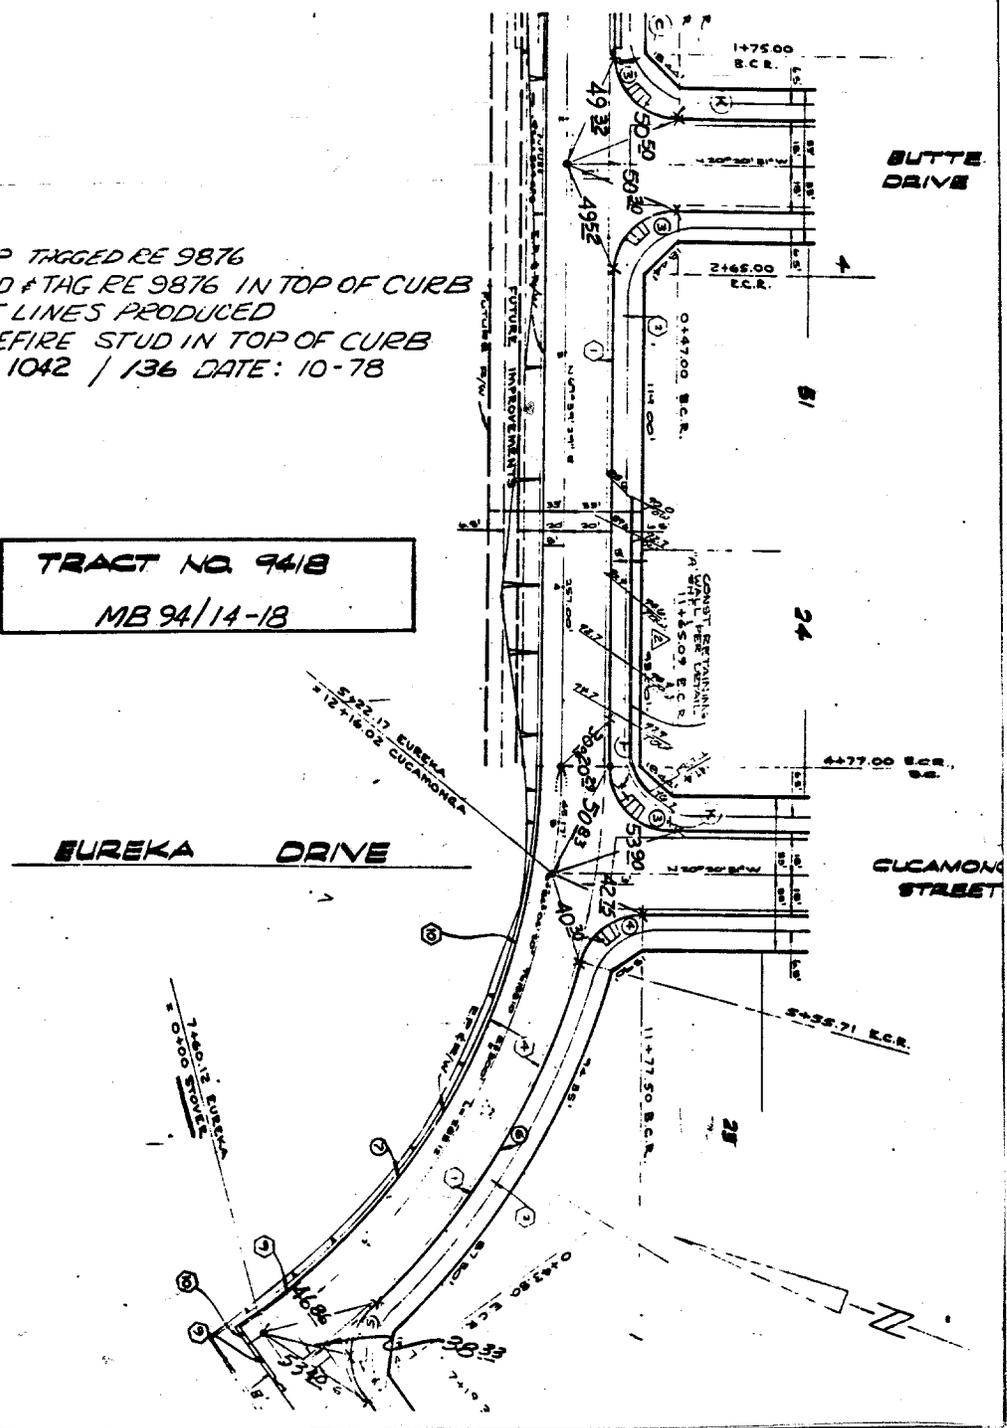

- ✕ FD. Ramset Nail on T/C
- FD. LD. & TK. on T/C
- FD. "C" Nail on T/C
- Set LD. & TK. on T/C

Scale:  
 Date:  
 Drawn by:  
 W.O.:  
 F.B.:

**OFFICIAL TIE PLAT**  
**CITY OF RIVERSIDE**

*These ties are for the purpose of perpetuating the found monumentation. No claim is made as to the relationship of the points or lines shown hereon to true boundary locations.*

Sheet 1 of 1  
 File No.: