


CLIENT WELLS FARGO

JOB NAME SCAMORE Highland

DESCRIPTION E TIES TR 22408-4

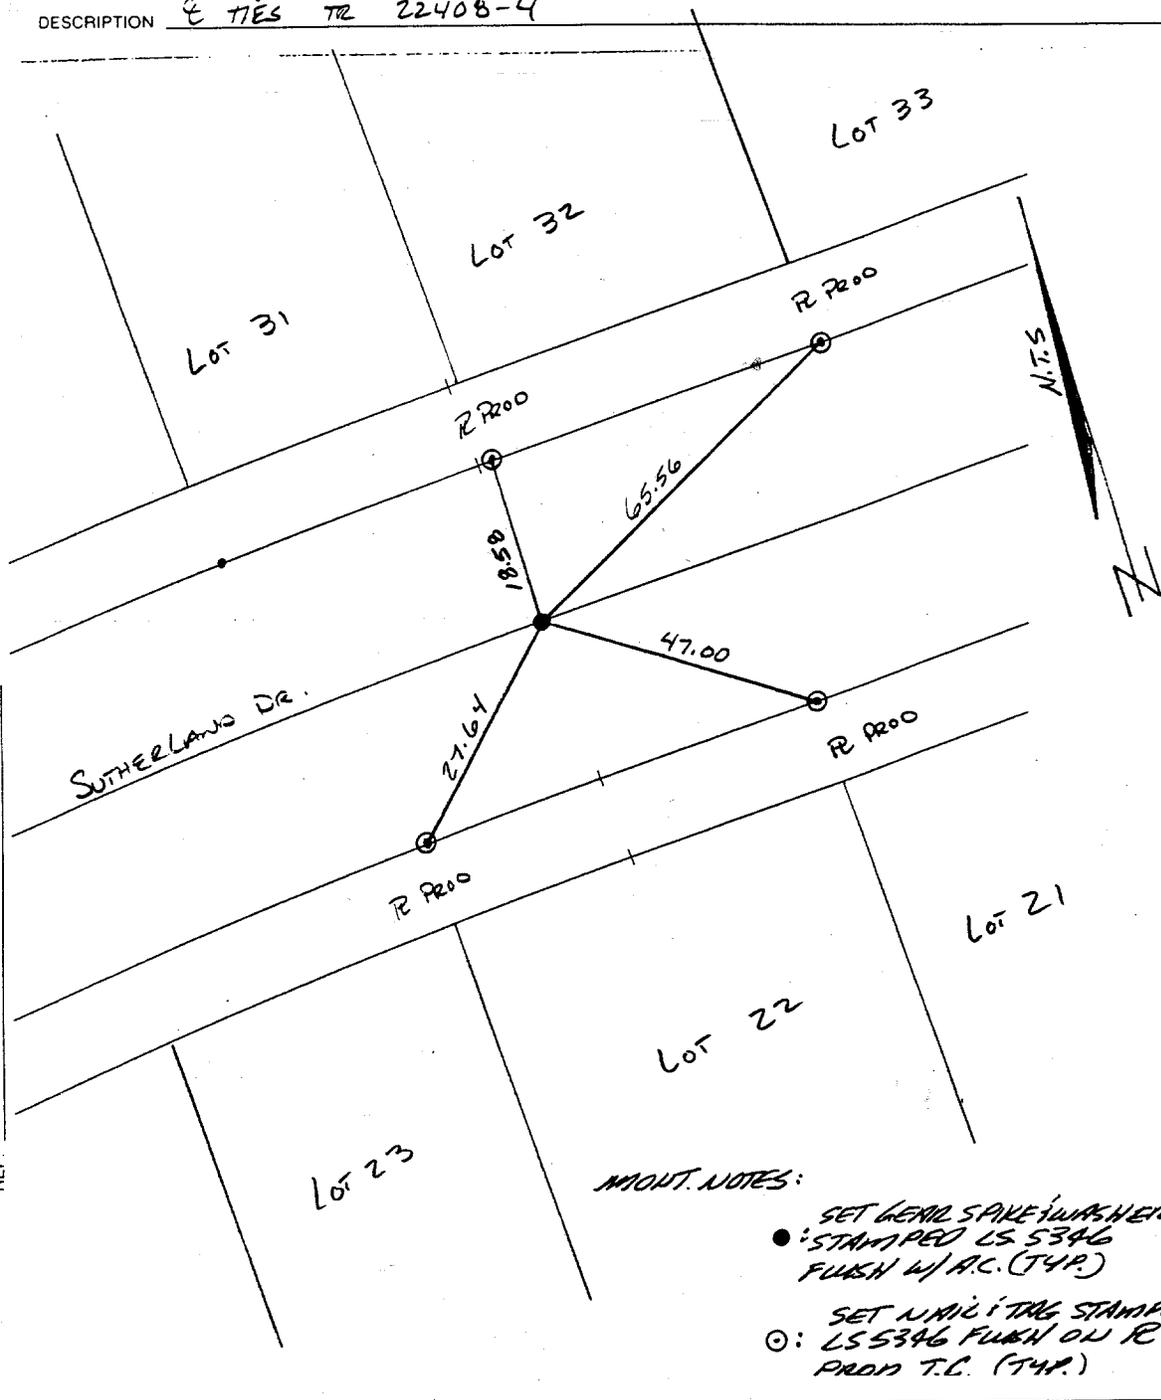

CREW ENCLOS. MARTEL, SMITH
REF.

MOUNT. NOTES:

- SET LEAD SPIKE W/ WASHED
● STAMPED LS 5346
FLUSH W/ A.C. (TYP.)
- SET NAIL TAG STAMPED
○ LS 5346 FLUSH ON IC
FROM T.C. (TYP.)

✕ FD. Ramset Nail on T/C
■ FD. "C" Nail on T/C

● FD. LD. & TK. on T/C
○ Set LD. & TK. on T/C

OFFICIAL TIE PLAT

CITY OF RIVERSIDE

These ties are for the purpose of perpetuating the found monumentation. No claim is made as to the relationship of the points or lines shown hereon to true boundary locations.

Scale: _____
Date: _____
Drawn by: _____
W.O.: _____
F.B.: _____

Sheet 1 of 1
File No.: _____

Street: SUTHERLAND DR.
8542. TIF
 X-Street: TR. BNDY.
 OFFICIAL USE ONLY