

# SWING TIES

Street:

**8506.TIP**  
TAYLOR ST.

X-Street:  
OFFICIAL USE ONLY


WALTON ST.

**NOTE:**

- ⊙ FD. 1" IP W/RCE 862 TAG FLUSH
- (-) REC. DIST. PER J.F.D. FB 1021/118 DATED 6-8-77

**HISTORICAL DATA**

J.F.D. FB 1021/118  
DATE 6-8-77

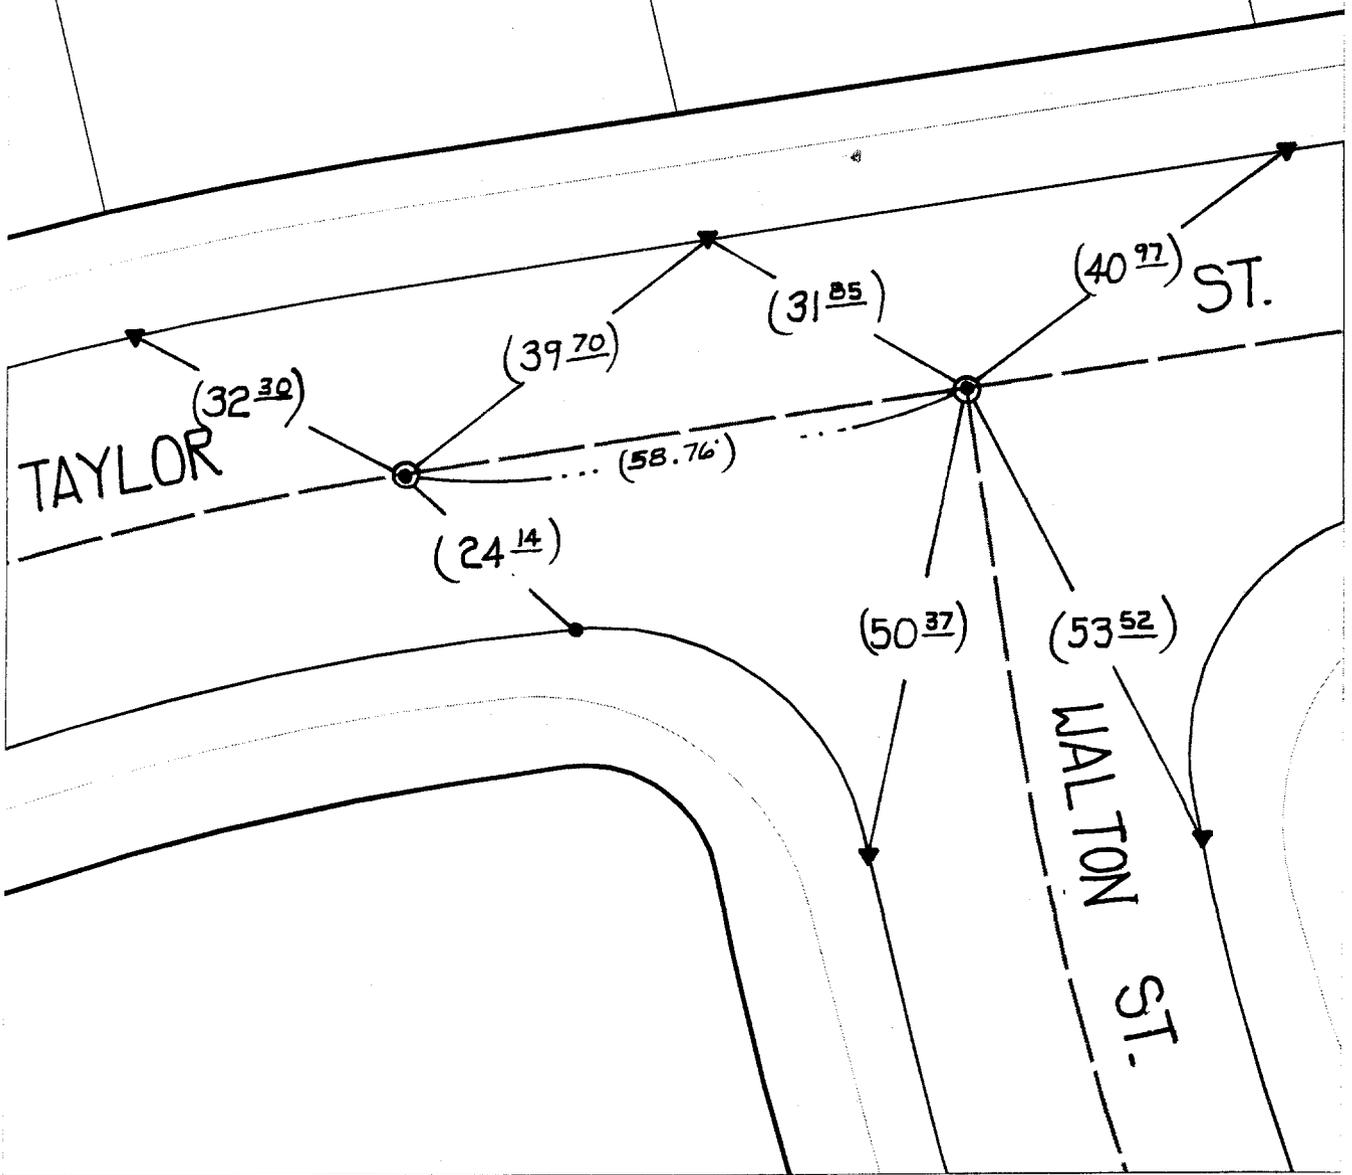

- ⊙ FD. Ramset Nail on T/C
- FD. LD. & TK. on T/C
- FD. "C" Nail on T/C
- Set LD. & TK. on T/C

Scale: 1" = 20'  
Date: 11/23/99  
Drawn by: survey  
W.O.:  
F.B.:

## OFFICIAL TIE PLAT

### CITY OF RIVERSIDE

*These ties are for the purpose of perpetuating the found monumentation. No claim is made as to the relationship of the points or lines shown hereon to true boundary locations.*



Sheet 1 of 1  
File No.: