


Street: WESTWIND WAY
 8723 TIF
 X-Street: GOLDEN AVE
 OFFICIAL USE ONLY

SHEET 1 OF 1

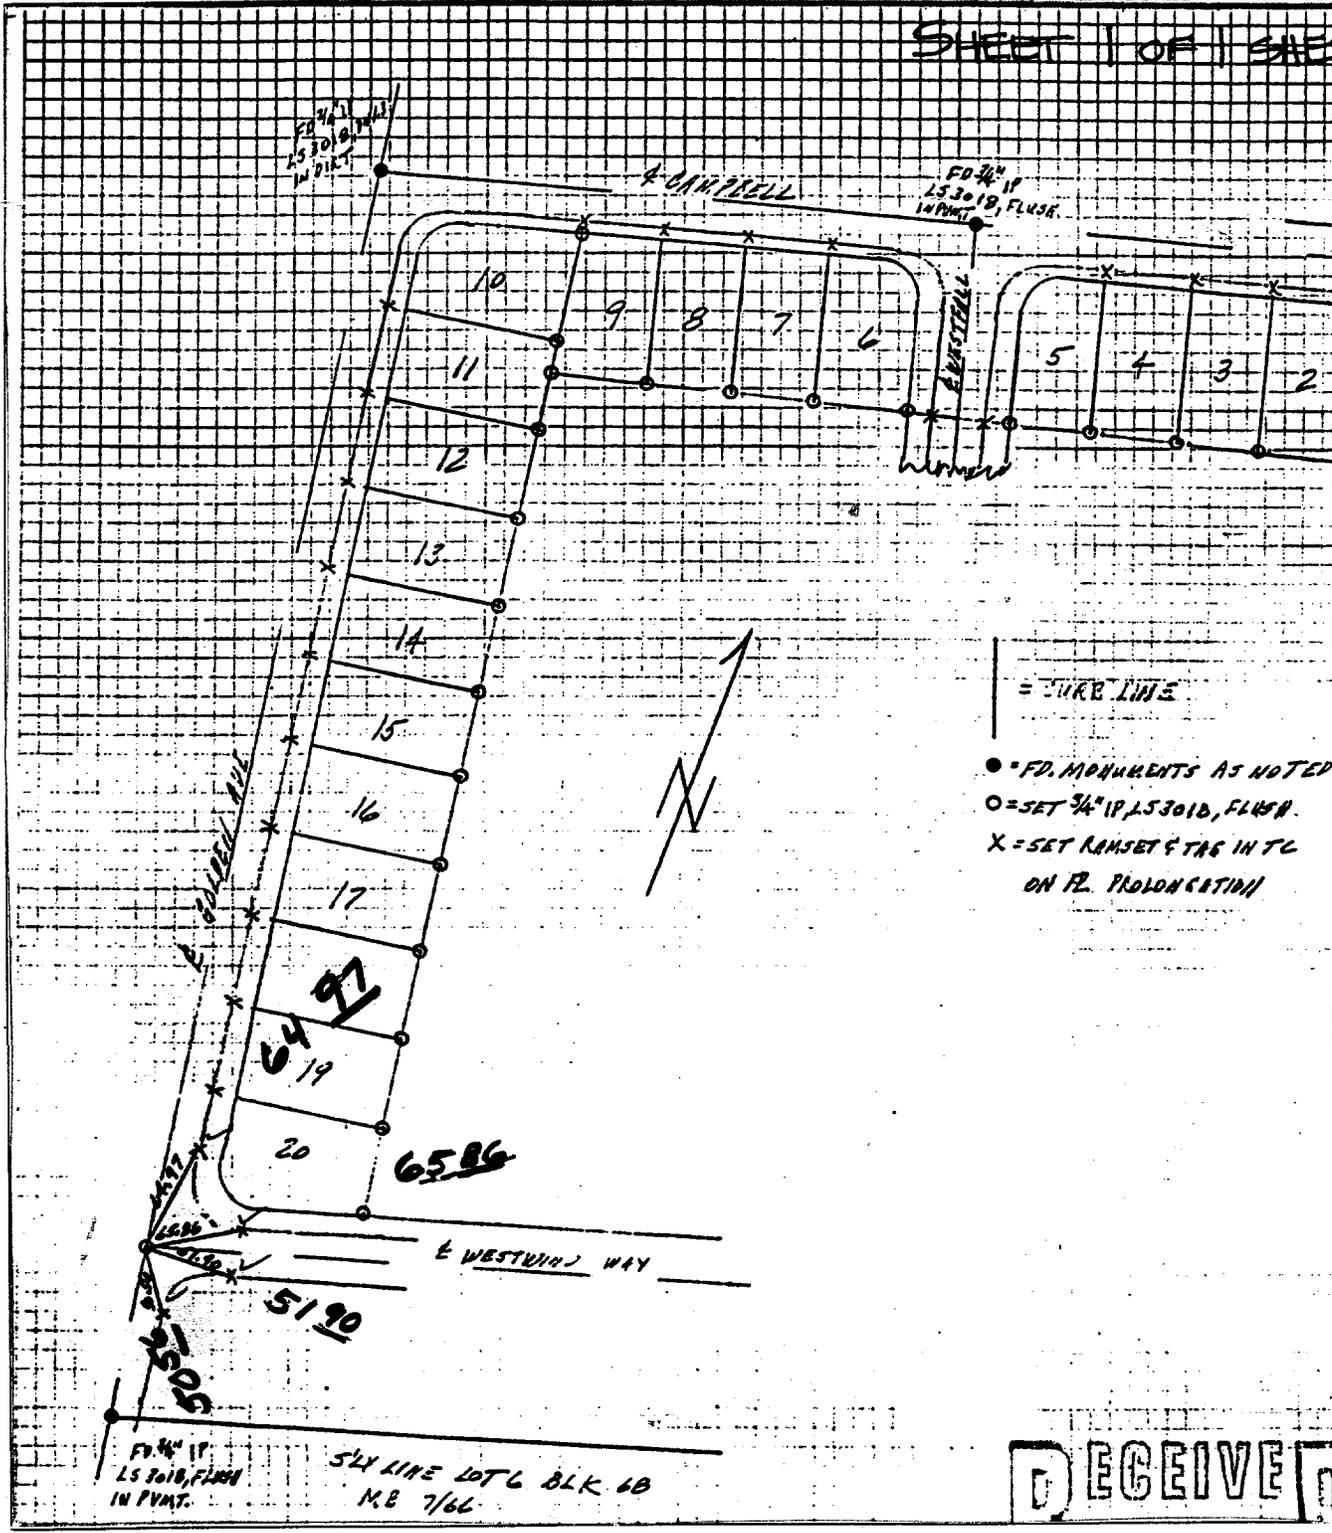

= SUN LINE
 ● = FD. MONUMENTS AS NOTED
 ○ = SET 3/4" IR, 153010, FLUSH
 X = SET RAMSET & TAG IN T/C ON PL. PROLONGATION

DECEIVE

X FD. Ramset Nail on T/C
 ● FD. LD. & TK. on T/C
 ○ Set LD. & TK. on T/C
 ■ FD. "C" Nail on T/C

Scale:
 Date:
 Drawn by:
 W.O.: 80-512
 F.B.: 80-512/97

OFFICIAL TIE PLAT
CITY OF RIVERSIDE

These ties are for the purpose of perpetuating the found monumentation. No claim is made as to the relationship of the points or lines shown hereon to true boundary locations.

TR 9057-1
 Sheet 1 of 1
 File No.: