


Street: **WEYER ST.**

8225 71E

OFFICIAL USE ONLY

X-Street: **AMERICAN DR.**

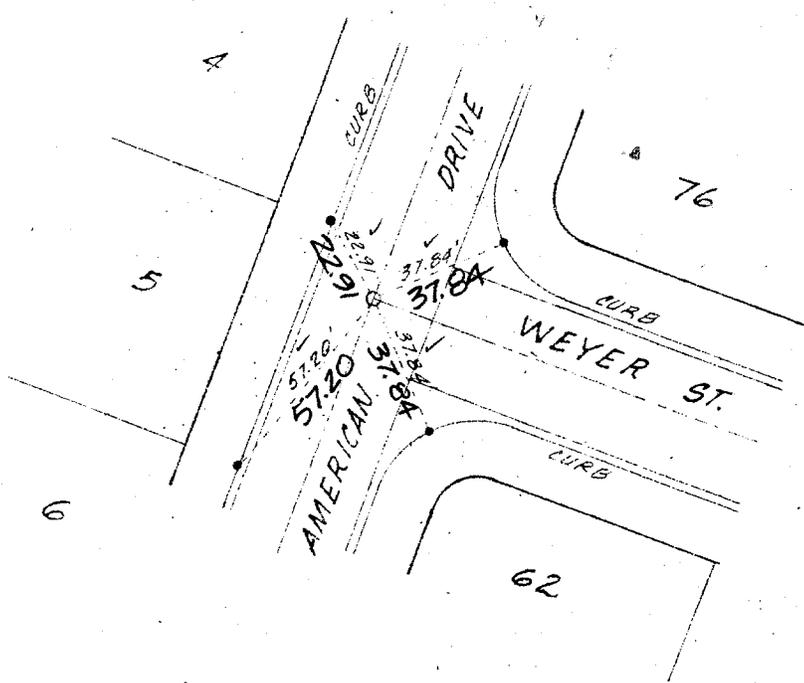

• INDICATES SET LEAD & TACK IN CURB ON LOT LINE UNLESS OTHERWISE NOTED TAGGED LS 371E

FIELD ✓ 12/19/78 E. GARCIA

C. Amerson D.

CENTERLINE TIES
TRACT 5473

BROWN & MULLINS
PLANNING ENGINEERING - SURVEYING
177 No. C St. San Bernardino, California 92405

SCALE 1"=40'
DATE June 12, 1978

JOB NO 76-4-5
DWG NO.

- ✕ FD. Ramset Nail on T/C
- FD. LD. & TK. on T/C
- FD. "C" Nail on T/C
- Set LD. & TK. on T/C

OFFICIAL TIE PLAT

CITY OF RIVERSIDE

These ties are for the purpose of perpetuating the found monumentation. No claim is made as to the relationship of the points or lines shown hereon to true boundary locations.

Scale: _____
 Date: _____
 Drawn by: _____
 W.O.: _____
 F.B.: _____

Sheet 1 of 1
File No.: