


TRANSIT & SWING TIES

HISTORICAL DATA

CRFB 958/25
946/30
265/78

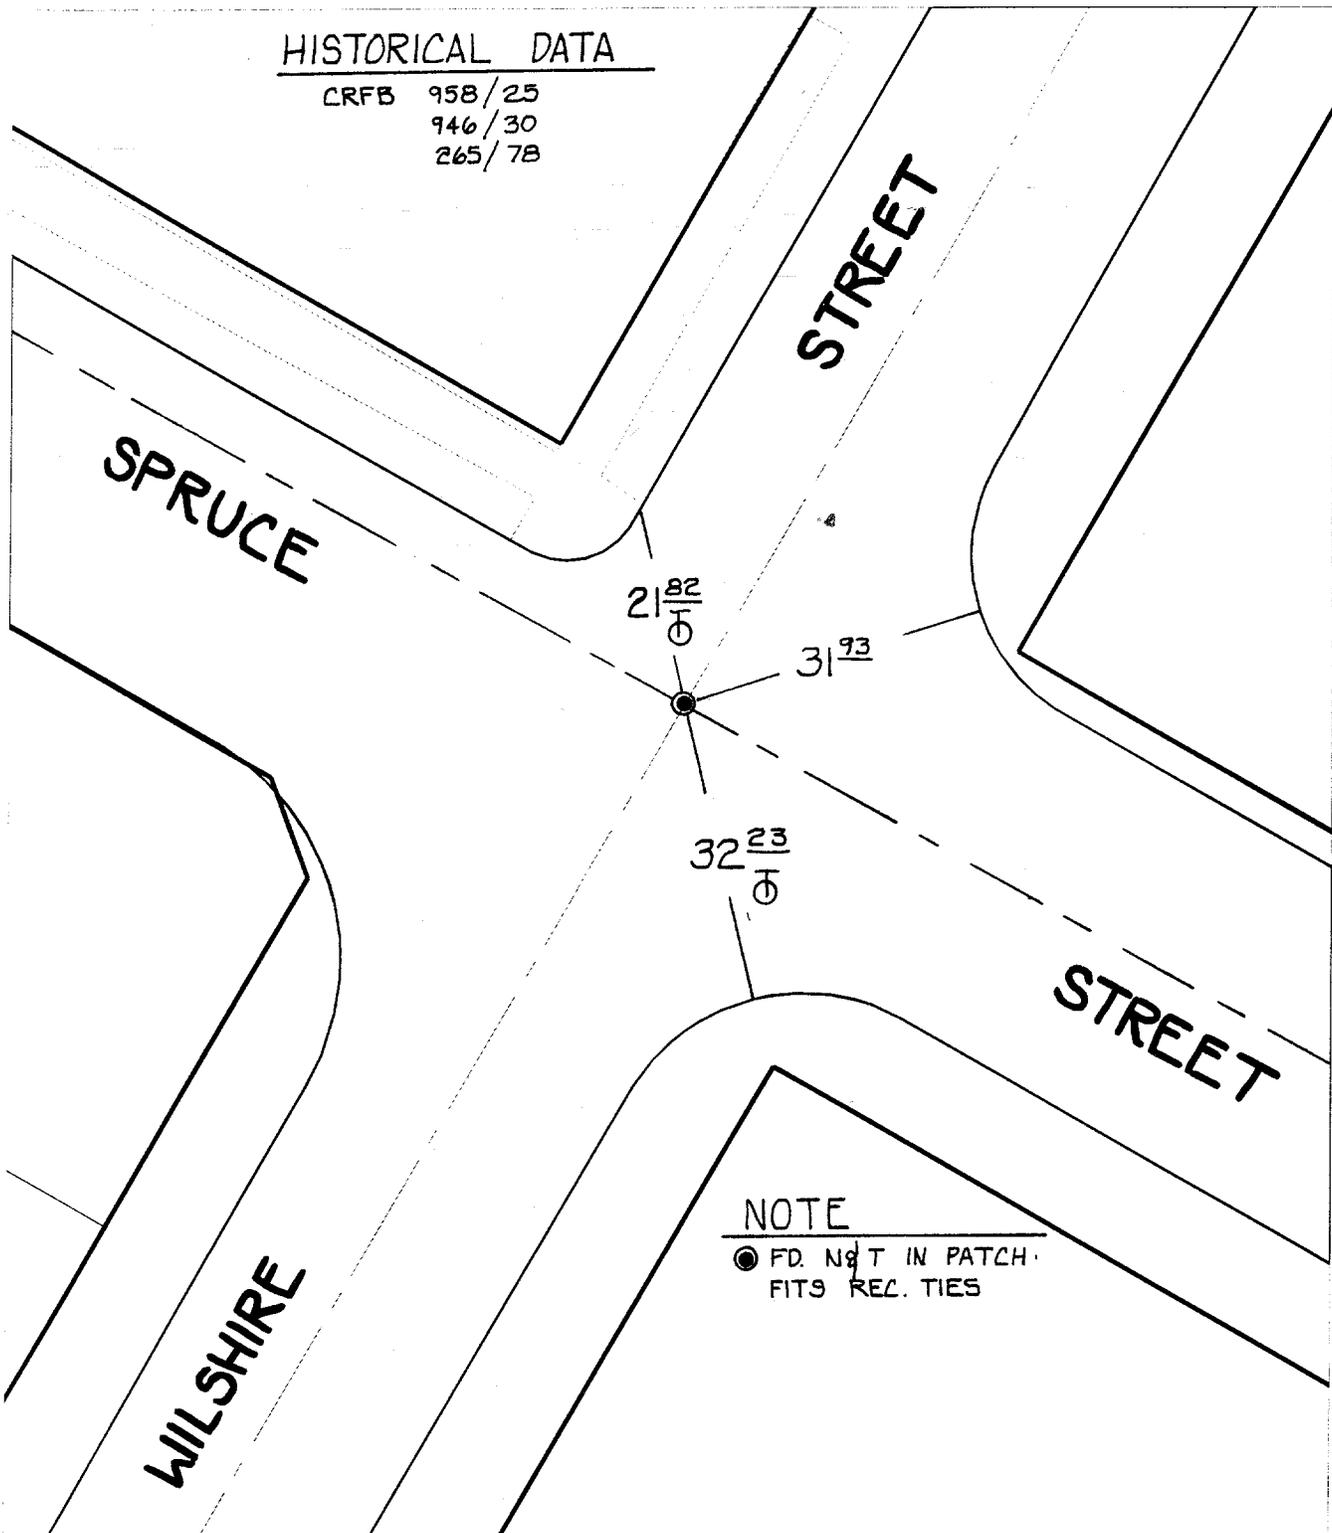

NOTE

● FD. N&T IN PATCH.
○ FITS REC. TIES

× FD. Ramset Nail on T/C
■ FD. "C" Nail on T/C

● FD. LD. & TK. on T/C
○ Set LD. & TK. on T/C

Street: SPRUCE STREET
8263 TIE
X-Street: WILSHIRE STREET
OFFICIAL USE ONLY

30

Scale: 1" = 20'
Date: 01/21/00
Drawn by: SURVEY
W.O.:
F.B.:

OFFICIAL TIE PLAT CITY OF RIVERSIDE

These ties are for the purpose of perpetuating the found monumentation. No claim is made as to the relationship of the points or lines shown hereon to true boundary locations.



Sheet 1 of 1
File No.: 30