


TRANSIT & SWING TIES

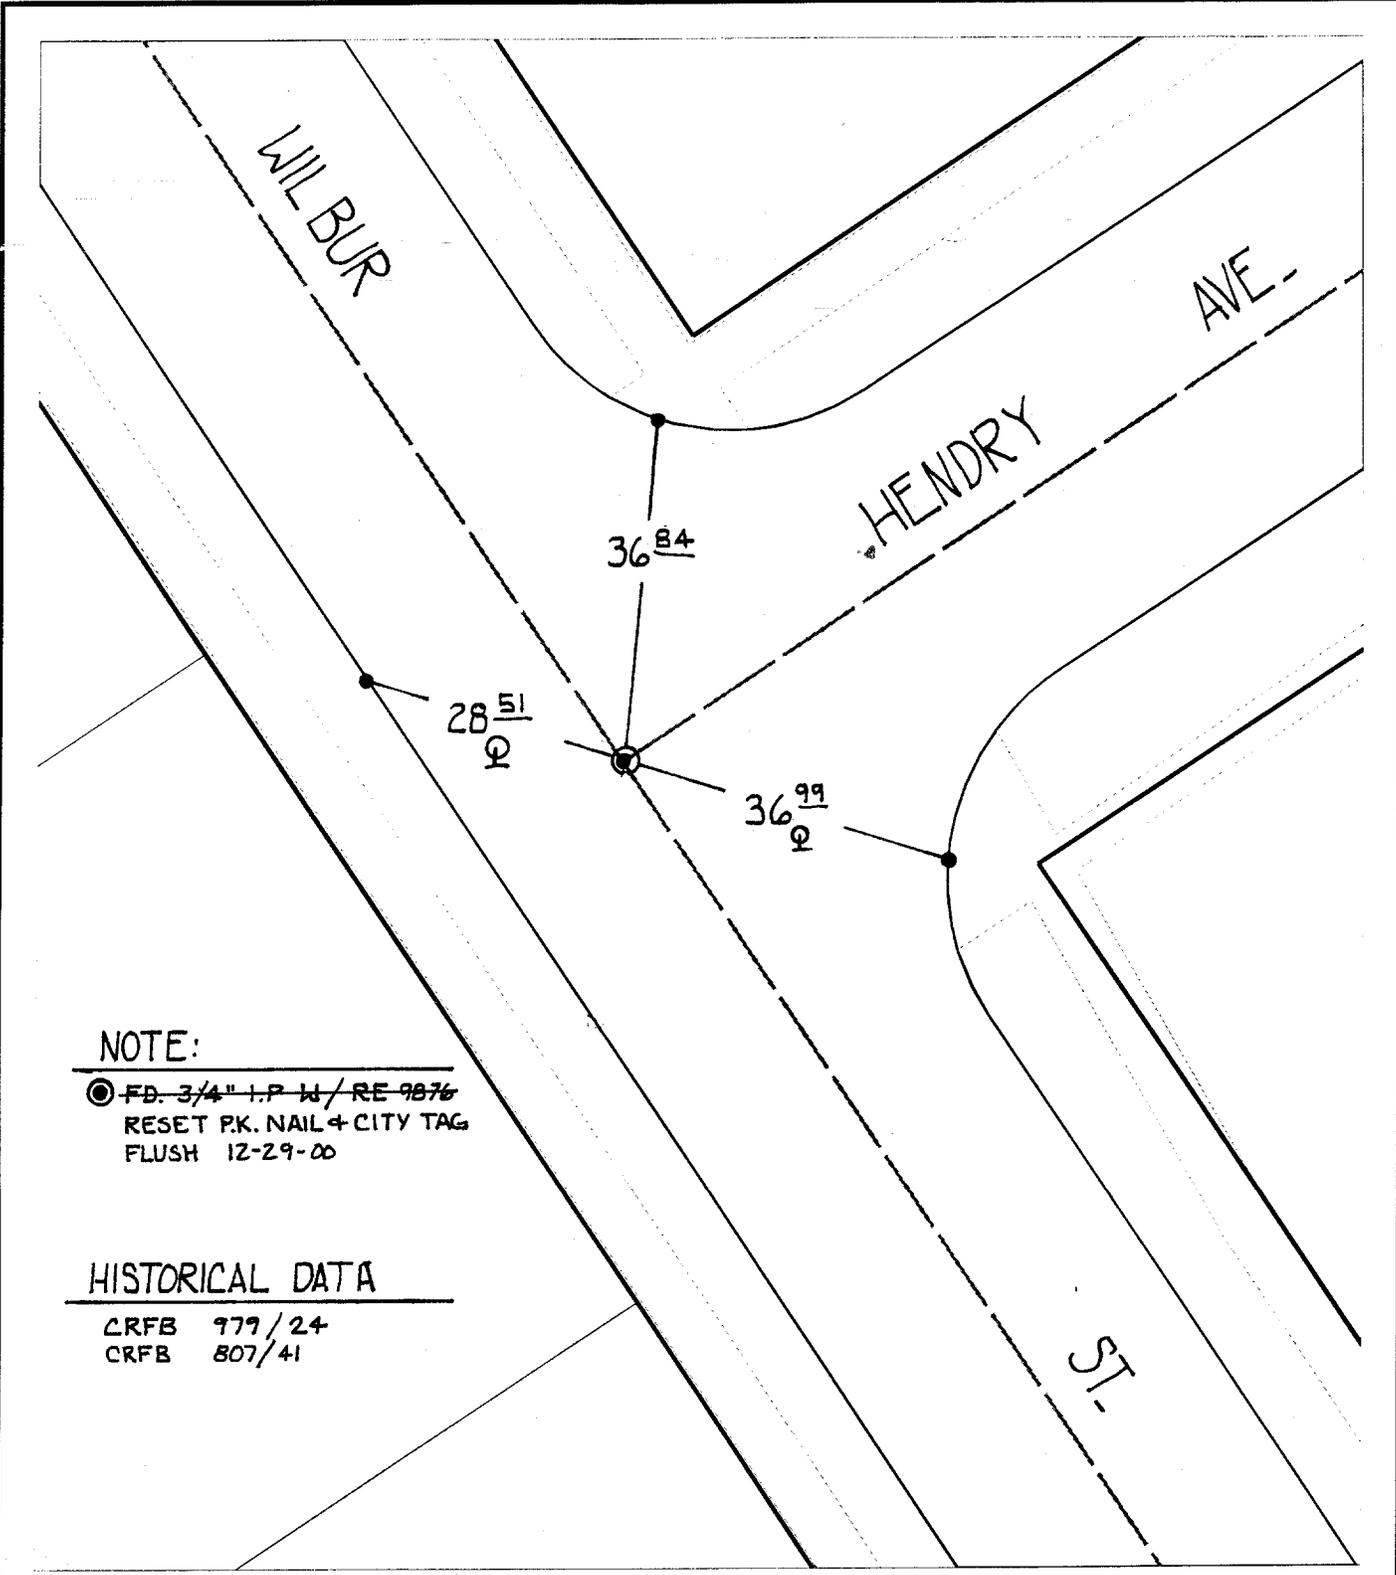

NOTE:

⊗ FD. 3/4" I.P. W/ RE 9876
 RESET P.K. NAIL & CITY TAG
 FLUSH 12-29-00

HISTORICAL DATA


CRFB 979/24
 CRFB 807/41

- ⊗ FD. Ramset Nail on T/C
- FD. LD. & TK. on T/C
- FD. "C" Nail on T/C
- Set LD. & TK. on T/C

Street: **8769 TIF**
 WILBUR ST
 OFFICIAL USE ONLY
 X-Street:
 HENDRY AVE

Scale: 1" = 20'
 Date: 11/24/99
 Drawn by: scurtis
 W.O.:
 F.B.:

OFFICIAL TIE PLAT CITY OF RIVERSIDE

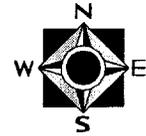

These ties are for the purpose of perpetuating the found monumentation. No claim is made as to the relationship of the points or lines shown hereon to true boundary locations.

Sheet 1 of 1
 File No.: