


J.O. 77.75 SURVEY OF TR. No 9078-2 Final used DATE OCT. 78
 F.B. 104 PAGE 168 PARTY NO AND MEMBERS Joe Luján, A. Evans, R. Diaz Jr.

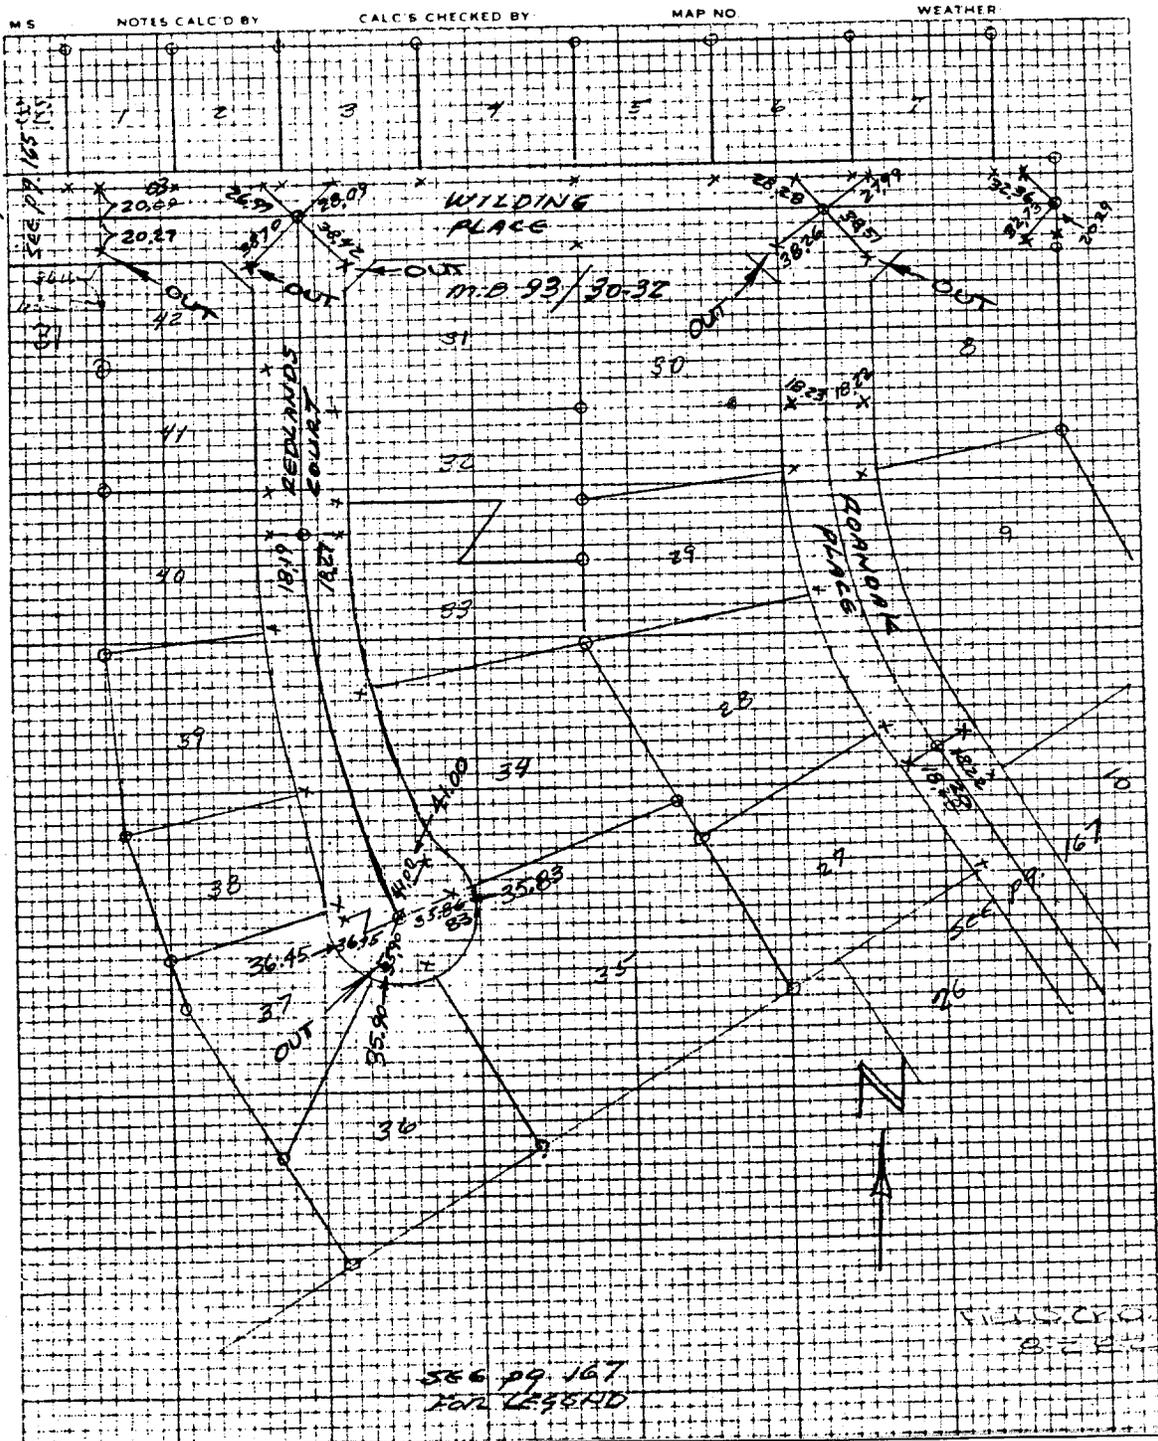

1 FACT 9078-1
 2 B. 90/92-85

- ✕ FD. Ramset Nail on T/C
- FD. LD. & TK. on T/C
- FD. "C" Nail on T/C
- Set LD. & TK. on T/C

OFFICIAL TIE PLAT

CITY OF RIVERSIDE

*These ties are for the purpose of perpetuating the found
 monumentation. No claim is made as to the relationship of
 the points or lines shown hereon to true boundary locations.*

Scale:
 Date:
 Drawn by:
 W.O.:
 F.B.:

Sheet 1 of 1
 File No.:

Street: **WILDING PL.**
8820 TIE
 X-Street: **REDLANDS CT.**
 OFFICIAL USE ONLY