


Street: **WILDROSE WAY**
8822 71E

X-Street: **FORESTDALE DR.**
 OFFICIAL USE ONLY

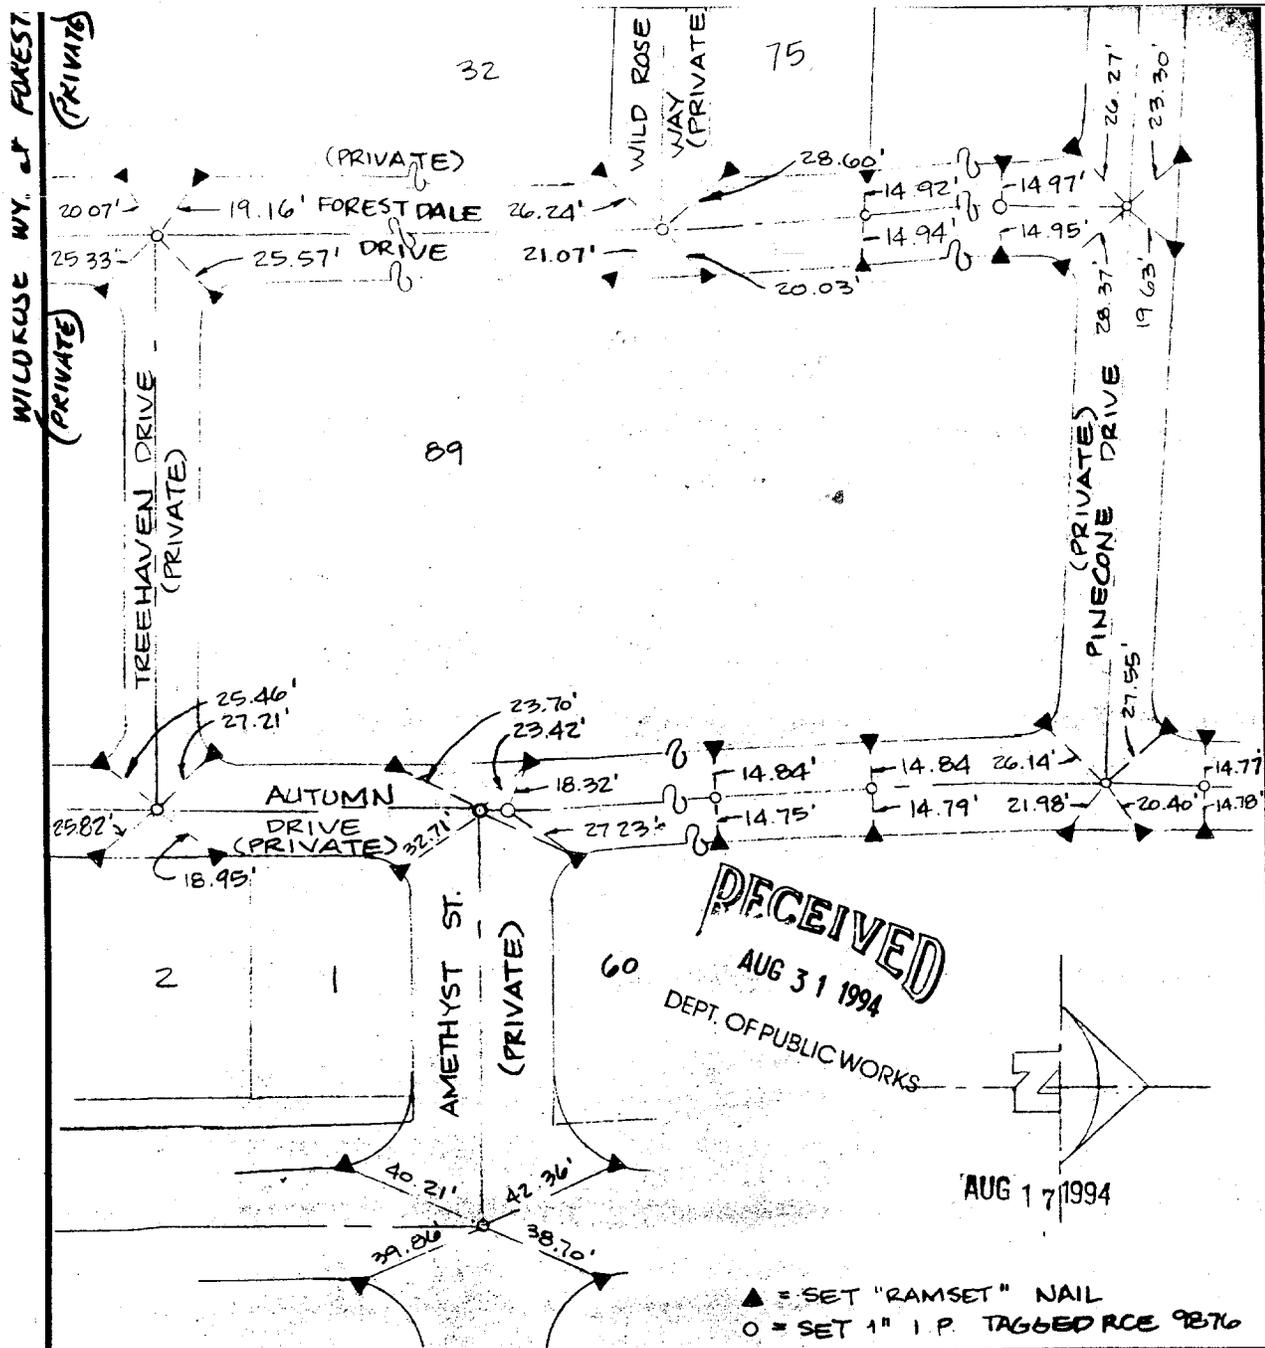

SCALE: 1" = 50'	OFFICIAL TIE PLAT CITY OF RIVERSIDE ALBERT A. WEBB ASSOCIATES CIVIL ENGINEERS RIVERSIDE CALIFORNIA	SHEET
DATE: AUG 1994		2
DR. BY: DRZ		OF 3 SHEETS
W.O.: 92-38		FILE NO.: 92-38
F.B.: 1049/109-170		

- \times FD. Ramset Nail on T/C
- \bullet FD. LD. & TK. on T/C
- \blacksquare FD. "C" Nail on T/C
- \circ Set LD. & TK. on T/C

Scale:	OFFICIAL TIE PLAT CITY OF RIVERSIDE <i>These ties are for the purpose of perpetuating the found monumentation. No claim is made as to the relationship of the points or lines shown hereon to true boundary locations.</i>	
Date:		
Drawn by:		
W.O.:		Sheet 1 of 1
F.B.:		File No.: