


**TRACT No 3874**

Being a Subdivision of a portion of the  
N/2 of Section 6, T.35., R.4W., S.B.B.&M.

WIMBLEDON LN  
@ Waterloo

WIMBLEDON DR.

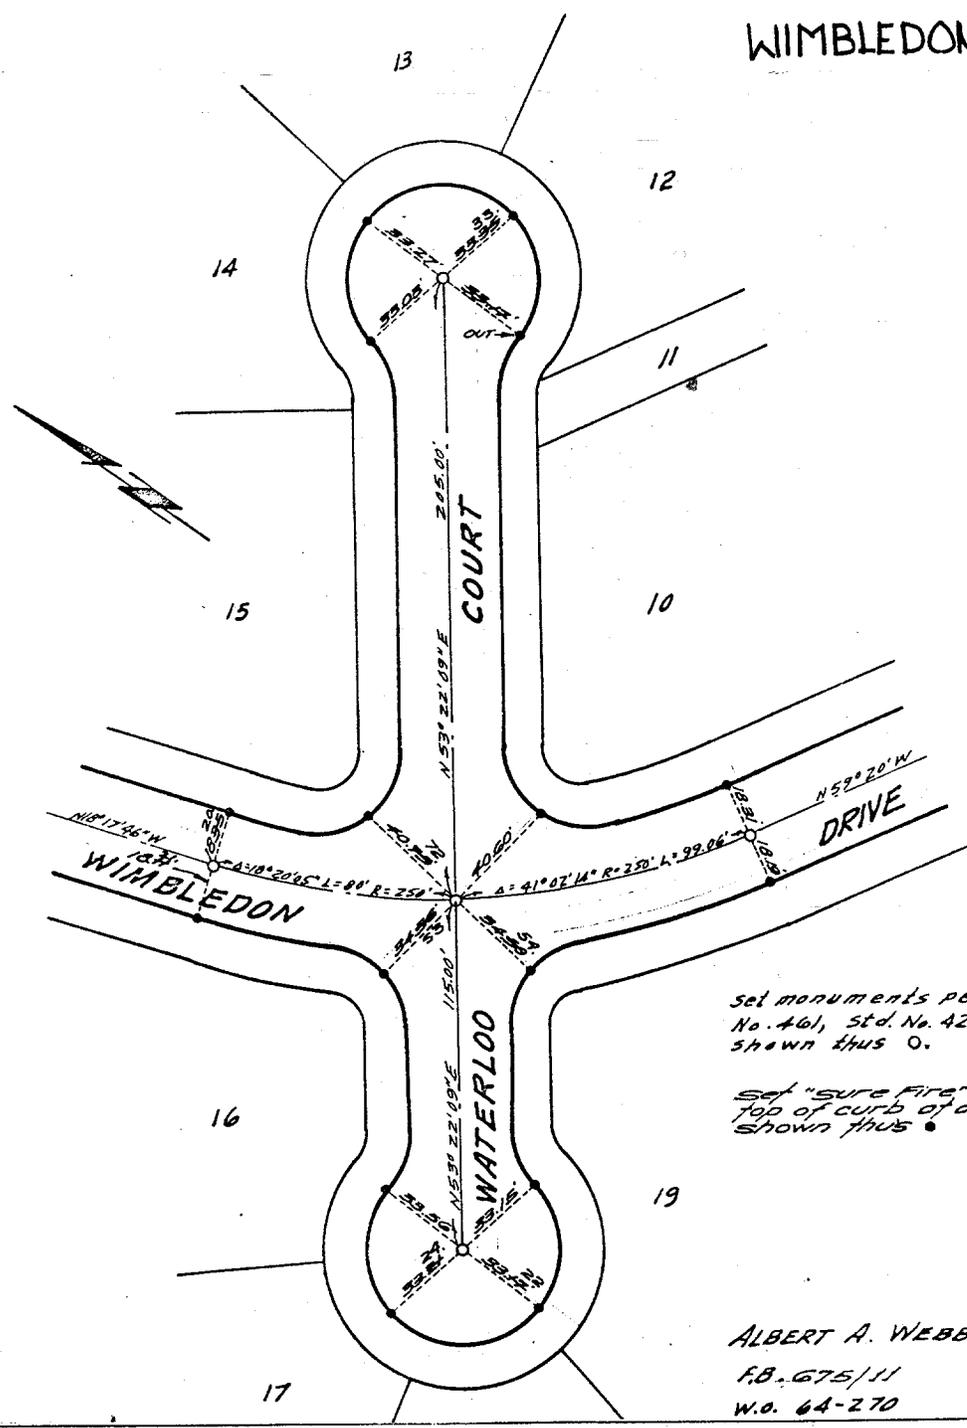

Set monuments per Ordinance  
No. 461, Std. No. 42 at all points  
shown thus ○.

Set "sure fire" studs in  
top of curb at all points  
shown thus ●.

ALBERT A. WEBB ASSOC.  
F.B. 675/11  
W.O. 64-270

- ✕ FD. Ramset Nail on T/C
- FD. LD. & TK. on T/C
- FD. "C" Nail on T/C
- Set LD. & TK. on T/C

Street: **WATERLOO CT.**  
**8835 TIE**  
X-Street: **CUL-DE-SAC**  
OFFICIAL USE ONLY

Scale: \_\_\_\_\_  
Date: \_\_\_\_\_  
Drawn by: \_\_\_\_\_  
W.O.: \_\_\_\_\_  
F.B.: \_\_\_\_\_

**OFFICIAL TIE PLAT**  
**CITY OF RIVERSIDE**

These ties are for the purpose of perpetuating the found  
monumentation. No claim is made as to the relationship of  
the points or lines shown hereon to true boundary locations.

Sheet 1 of 1  
File No.: \_\_\_\_\_