


○ - SET 1" I.P. RCE 9876 FLUSH
 X - SET STUD AND TAG RCE 9876 IN T.C.

STREET VIA CAMPECHE

X-STREET WINDHILL

OFFICE USE ONLY

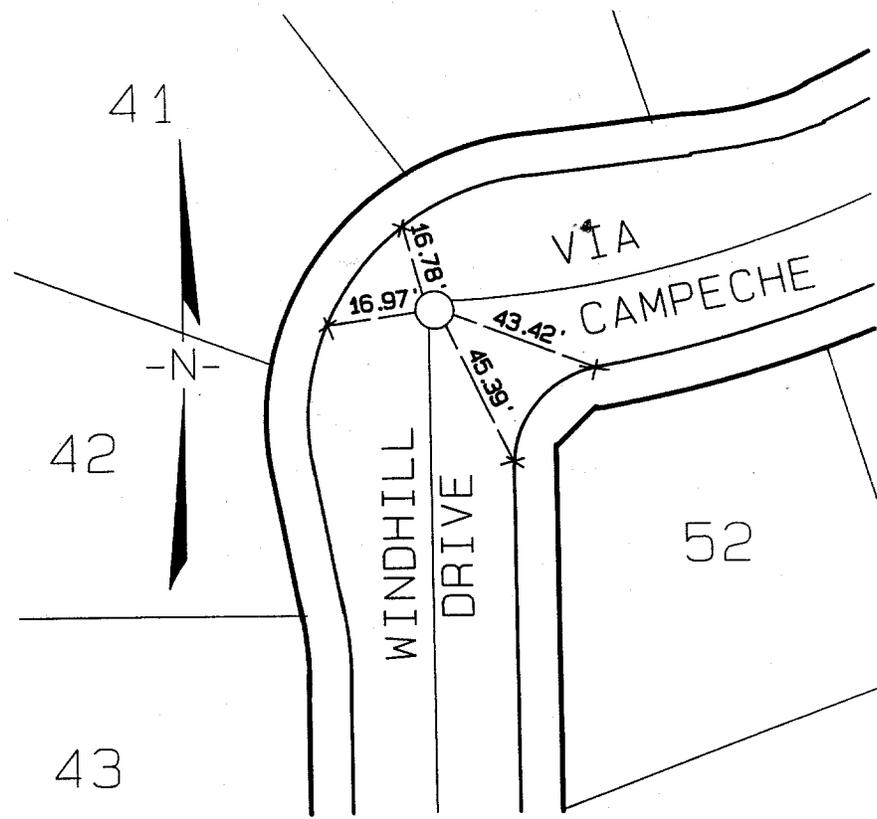

Street: WINDHILL DR. 8842 71F

X-Street: VIA CAMPECHE

OFFICIAL USE ONLY

TRACT NO. 7924-1

SCALE: 1"=40'	OFFICIAL TIE PLAT CITY OF RIVERSIDE	SHEET
DATE: 9-11-96		2
DR. BY: bel		OF 6 SHEETS
PREPARED BY: ALBERT A. WEBB ASSOCIATES		FILE NO.:
W.O.: 76-355		
F.B.: 1041/181		

- X FD. Ramset Nail on T/C
- FD. LD. & TK. on T/C
- FD. "C" Nail on T/C
- Set LD. & TK. on T/C

Scale:	OFFICIAL TIE PLAT CITY OF RIVERSIDE	
Date:		
Drawn by:	<i>These ties are for the purpose of perpetuating the found monumentation. No claim is made as to the relationship of the points or lines shown hereon to true boundary locations.</i>	Sheet 1 of 1
W.O.:		File No.:
F.B.:		