


○ = SET 1" I.P. RCE 9876 FLUSH  
 X = SET STUD AND TAG RCE 9876 IN T.C.

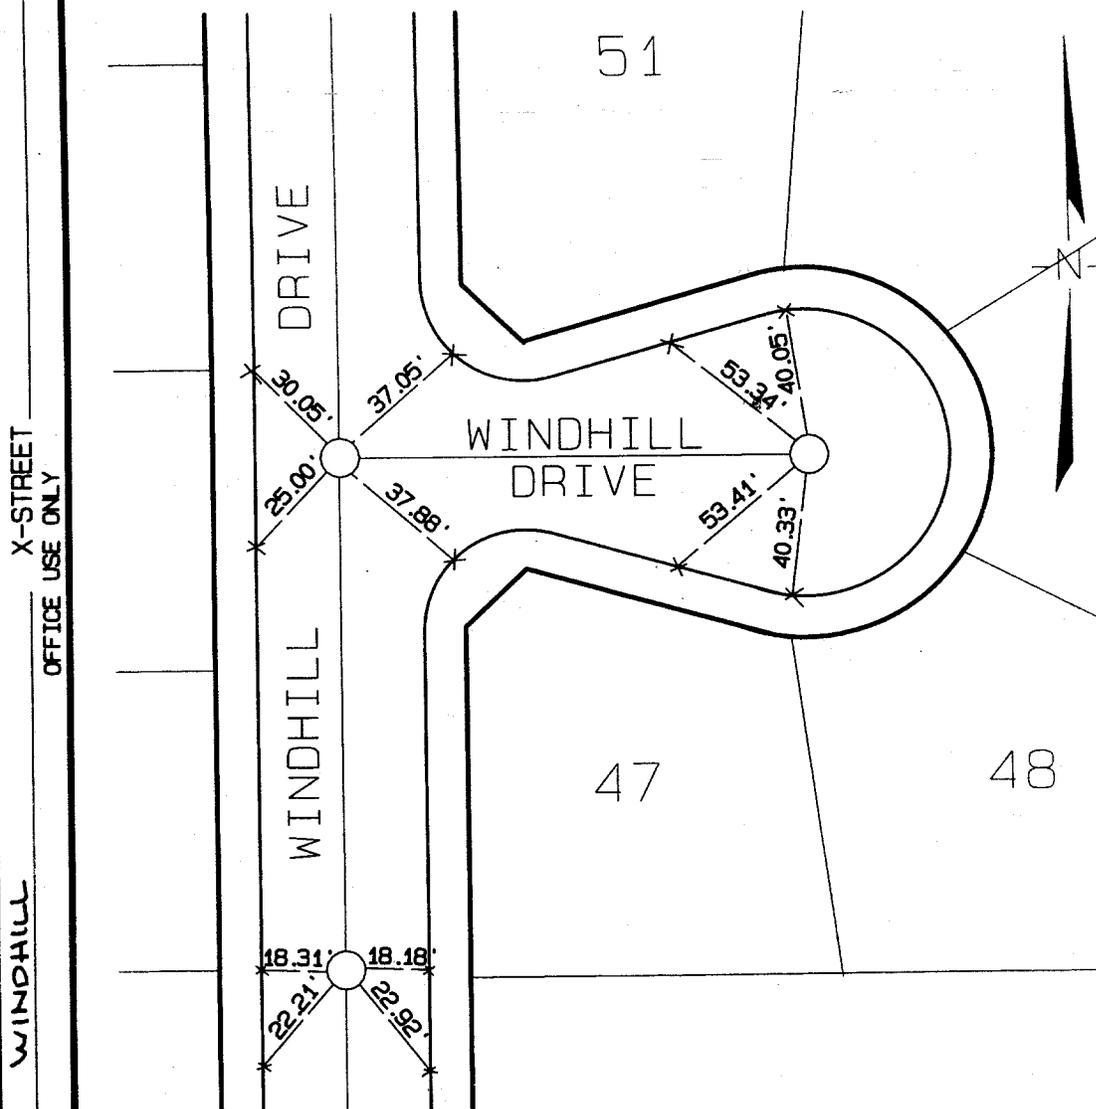

STREET WINDHILL  
 X-STREET OFFICE USE ONLY  
 WINDHILL DRIVE

Street: WINDHILL DR.  
 8848 TIE  
 X-Street: WINDHILL DR.  
 OFFICIAL USE ONLY

TRACT NO. 7924-1

SCALE: 1"=40'	<b>OFFICIAL TIE PLAT</b> CITY OF RIVERSIDE	SHEET
DATE: 9-11-96		4
DR. BY: bel	PREPARED BY: ALBERT A. WEBB ASSOCIATES	OF 6 SHEETS
W.O.: 76-355		FILE NO.:
F.B.: 1041/181		

- ✕ FD. Ramset Nail on T/C
- FD. LD. & TK. on T/C
- FD. "C" Nail on T/C
- Set LD. & TK. on T/C

**OFFICIAL TIE PLAT**  
CITY OF RIVERSIDE

*These ties are for the purpose of perpetuating the found monumentation. No claim is made as to the relationship of the points or lines shown hereon to true boundary locations.*

Scale:  
 Date:  
 Drawn by:  
 W.O.:  
 F.B.:

Sheet 1 of 1  
 File No.: