


Street: WINDHILL DR
8850 71E

X-Street: TRACT BNDY.
 OFFICIAL USE ONLY

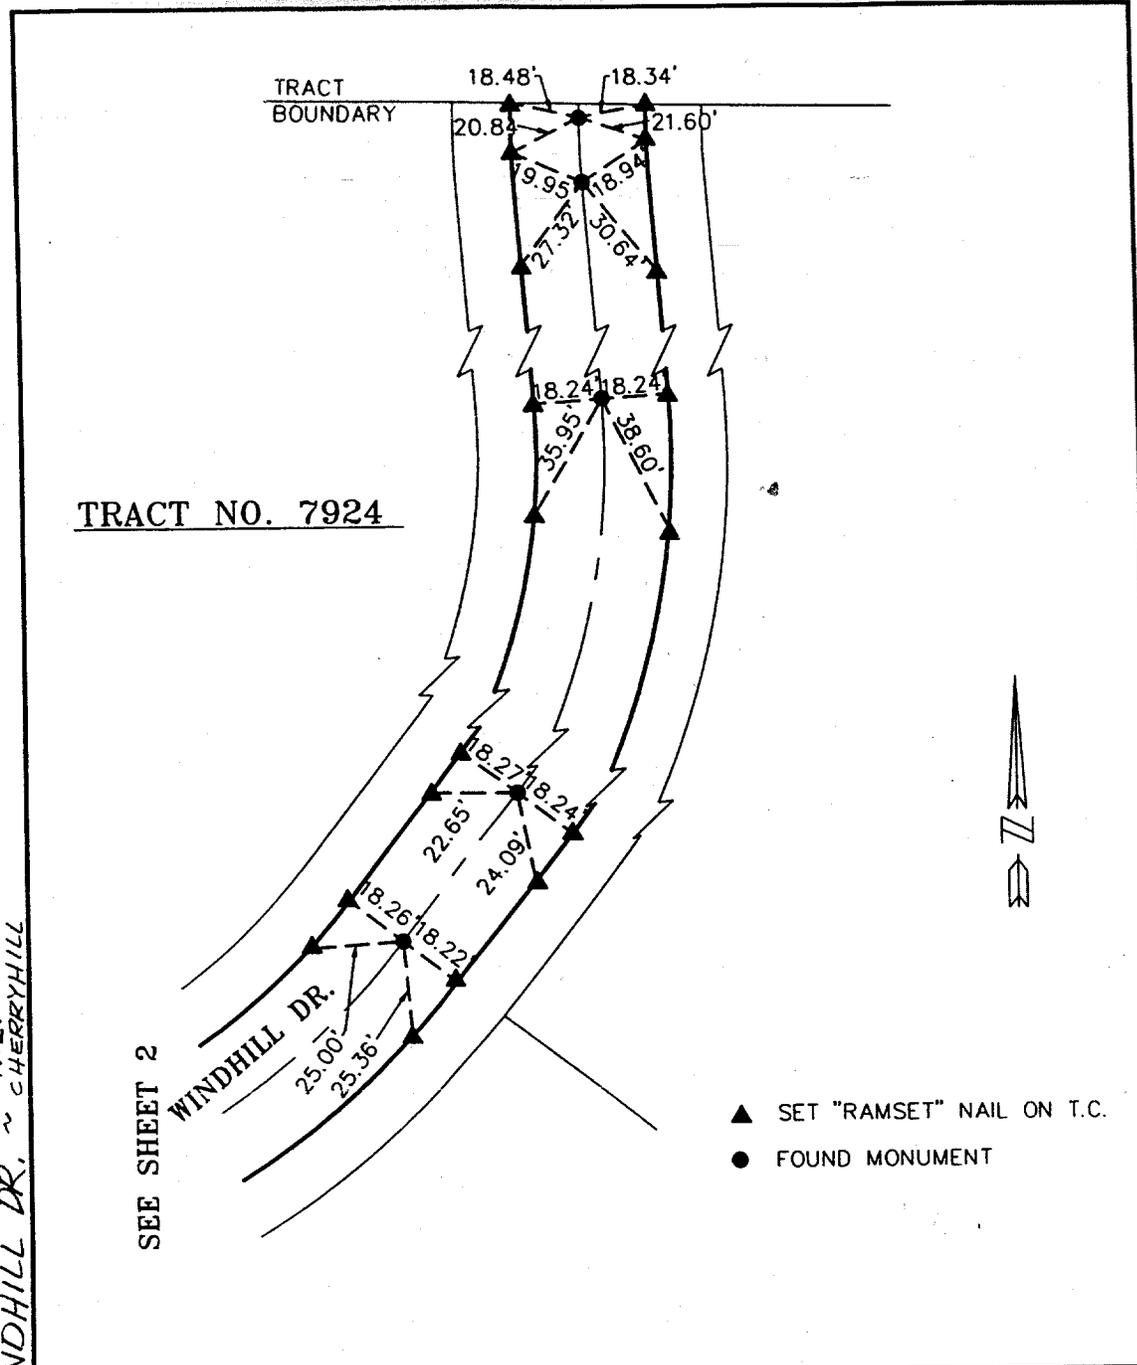

SCALE: 1"=40'	OFFICIAL TIE PLAT CITY OF RIVERSIDE ALBERT A. WEBB ASSOCIATES CONSULTING ENGINEERS RIVERSIDE, CALIFORNIA	SHEET	3
DATE: DEC 1995		OF	3 SHEETS
DR. BY: <i>[Signature]</i> CK. BY: <i>[Signature]</i>		FILE NO.	
W.O.: 83-53			
F.B.: 1018			

- ✕ FD. Ramset Nail on T/C
- FD. LD. & TK. on T/C
- FD. "C" Nail on T/C
- Set LD. & TK. on T/C

Scale:	OFFICIAL TIE PLAT CITY OF RIVERSIDE <i>These ties are for the purpose of perpetuating the found monumentation. No claim is made as to the relationship of the points or lines shown hereon to true boundary locations.</i>	Sheet 1 of 1 File No.:
Date:		
Drawn by:		
W.O.:		
F.B.:		