


SURVEY OF E Ties - Woodvale Lane DATE 6-27-80 TR. No. 8126
 PARTY NO. AND MEMBERS D Lewis D Troy Slong F.B. PAGE 2 of 9

M.S. NOTES CALC'D BY CALC'S CHECKED BY MAP NO WEATHER

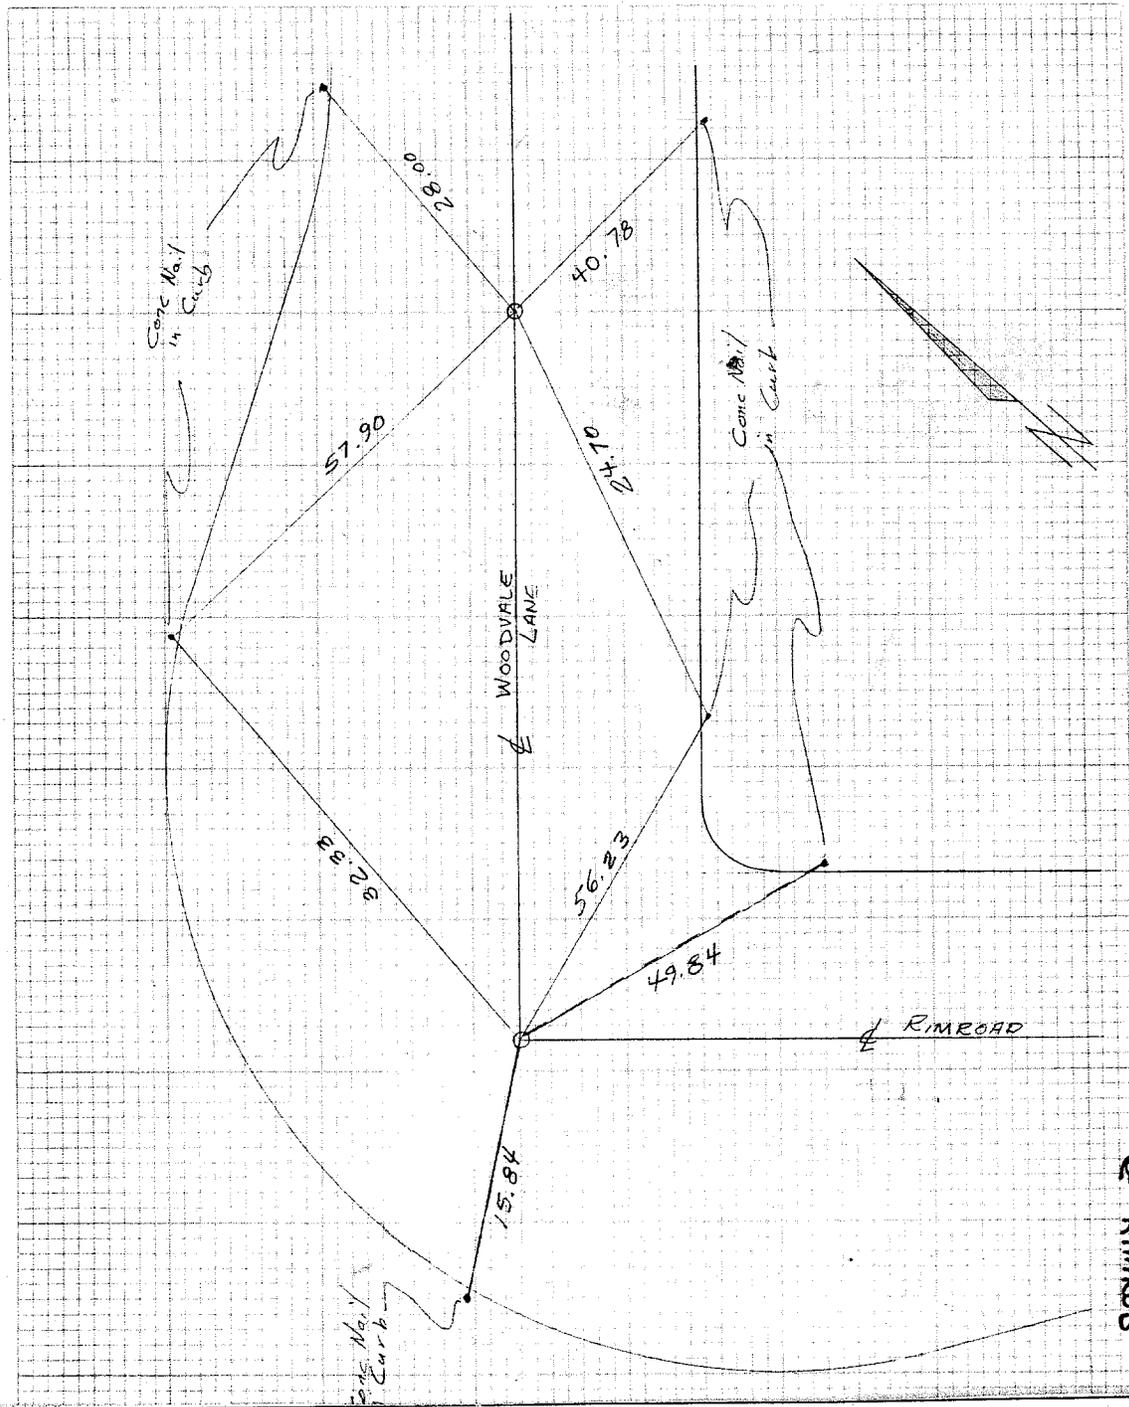

- ✗ FD. Ramset Nail on T/C
- FD. LD. & TK. on T/C
- FD. "C" Nail on T/C
- Set LD. & TK. on T/C

Street: WOODVALE LN.
8915 TIE
 X-Street: RIMROAD
 OFFICIAL USE ONLY

Scale:
 Date:
 Drawn by:
 W.O.:
 F.B.:

OFFICIAL TIE PLAT

CITY OF RIVERSIDE

These ties are for the purpose of perpetuating the found monumentation. No claim is made as to the relationship of the points or lines shown hereon to true boundary locations.

Sheet 1 of 1
 File No.: