


Street: WASHINGTON ST. 8935 TIE OFFICIAL USE ONLY  
 X-Street: COOLIDGE AVE. OFFICIAL USE ONLY

X-STREET COOLIDGE AVENUE  
 OFFICE USE ONLY  
 STREET WASHINGTON STREET

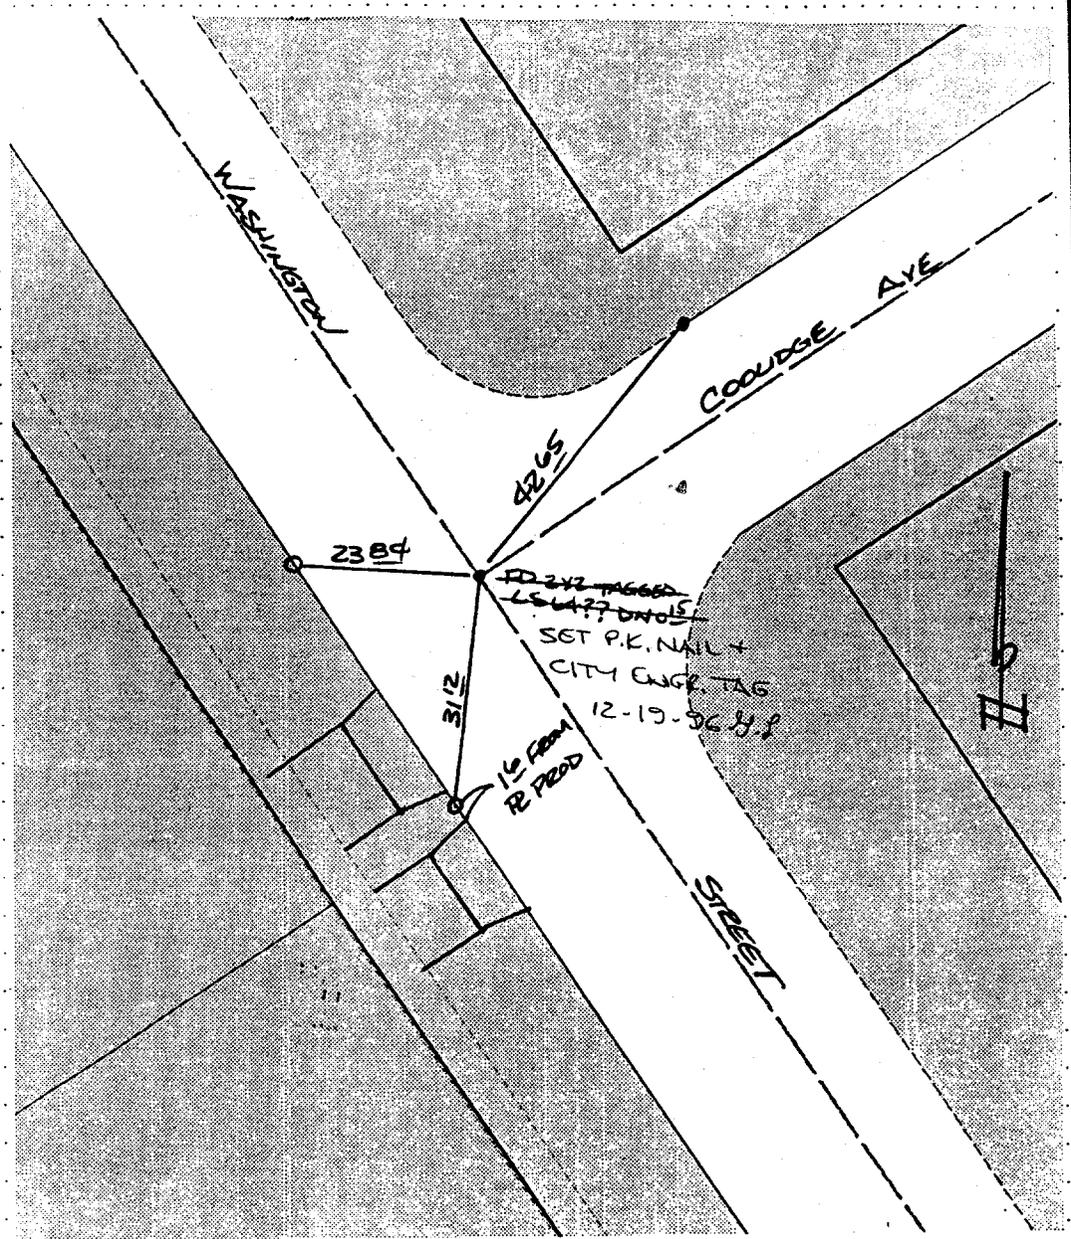

- ✕ FD. Ramset Nail on T/C
- FD. LD. & TK. on T/C
- FD. "C" Nail on T/C
- SET LD. & TK. On T/C

SCALE: 1"=20'	<b>OFFICIAL TIE PLAT</b> CITY OF RIVERSIDE	SHEET
DATE: 7/1/96		OF SHEETS
DR. BY: <u>CUET</u>	These ties are for the purpose of perpetuating the found monumentation. No claim is made as to the relationship of the points or lines shown hereon to true boundary locations.	FILE NO.:
W.O.:		
F.B.:		

- ✕ FD. Ramset Nail on T/C
- FD. LD. & TK. on T/C
- FD. "C" Nail on T/C
- Set LD. & TK. on T/C

Scale:	<b>OFFICIAL TIE PLAT</b> CITY OF RIVERSIDE	
Date:		Sheet 1 of 1
Drawn by:	These ties are for the purpose of perpetuating the found monumentation. No claim is made as to the relationship of the points or lines shown hereon to true boundary locations.	File No.:
W.O.:		
F.B.:		