


**TRANSIT TIES**

( ) - INDICATES RECORD DISTANCE

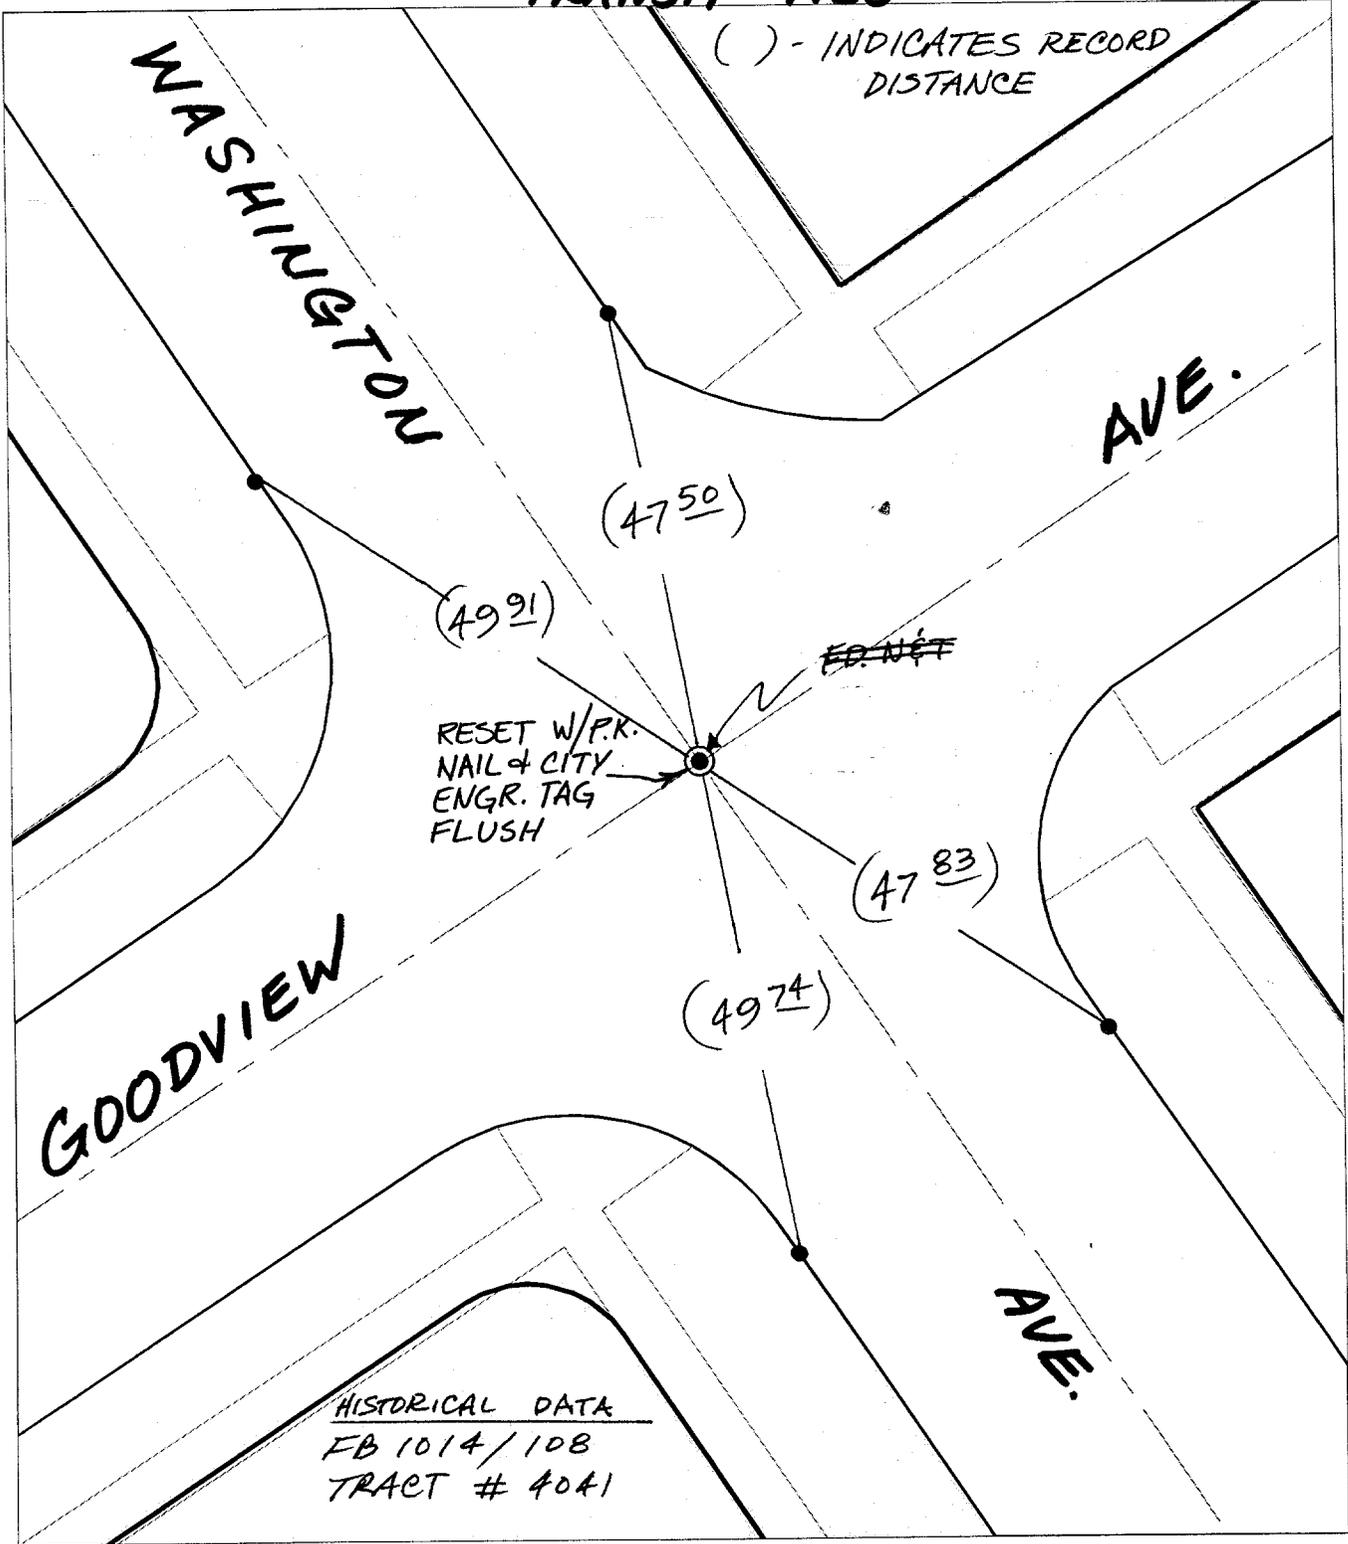

Street: WASHINGTON ST. 8994 TIE  
 X-Street: GOODVIEW AVE.  
 OFFICIAL USE ONLY

HISTORICAL DATA  
 FB 1014/108  
 TRACT # 4041

- ✕ FD. Ramset Nail on T/C    ● FD. LD. & TK. on T/C    P.K. and City Engineer tag to be set @ surface after street construction is complete. (If possible)
- FD. "C" Nail on T/C    ○ Set LD. & TK. on T/C

Scale: 1" = 20'  
 Date: 12/16/96  
 Drawn by: SURVEY  
 W.O.:  
 F.B.:

**OFFICIAL TIE PLAT**  
 CITY OF RIVERSIDE

*These ties are for the purpose of perpetuating the found monumentation. No claim is made as to the relationship of the points or lines shown hereon to true boundary locations.*



Sheet 1 of 1  
 File No.: