


HISTORICAL DATA:

CRFB- 702/12*
LA SIERRA GARDENS

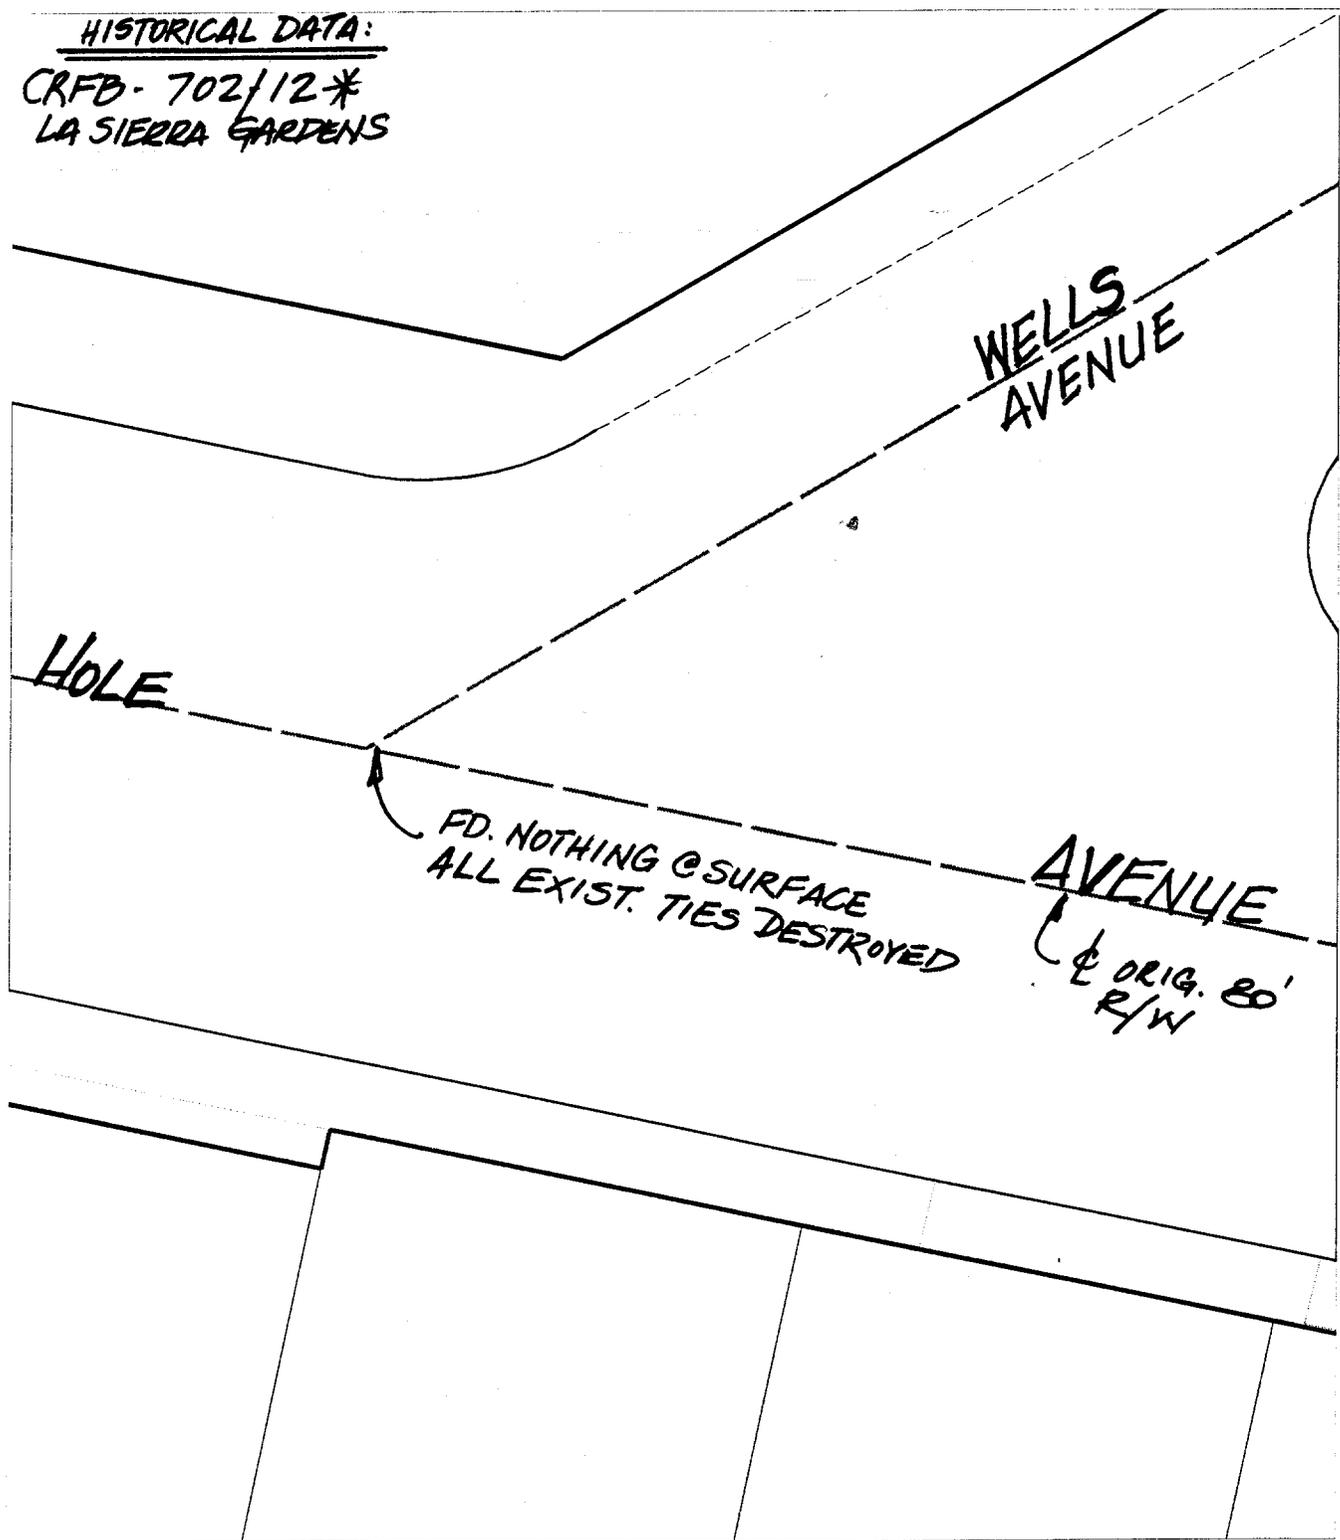

Street: **8989 TIE** HOLE AVENUE
 X-Street: WELLS AVENUE
 OFFICIAL USE ONLY

15

- ✕ FD. Ramset Nail on T/C
- FD. LD. & TK. on T/C
- FD. "C" Nail on T/C
- Set LD. & TK. on T/C

Scale: 1" = 20'
 Date: 12/29/99
 Drawn by: KGE
 W.O.:
 F.B.:

OFFICIAL TIE PLAT
 CITY OF RIVERSIDE



These ties are for the purpose of perpetuating the found monumentation. No claim is made as to the relationship of the points or lines shown hereon to true boundary locations.

Sheet 1 of 1
 File No.: