


TRANSIT TIES

HISTORICAL DATA  
 LL 11/7  
 CRFB 707/56

Street: **9696 TIE** VINE ST.  
 X-Street: SECOND ST. (VAC.)  
 OFFICIAL USE ONLY

13

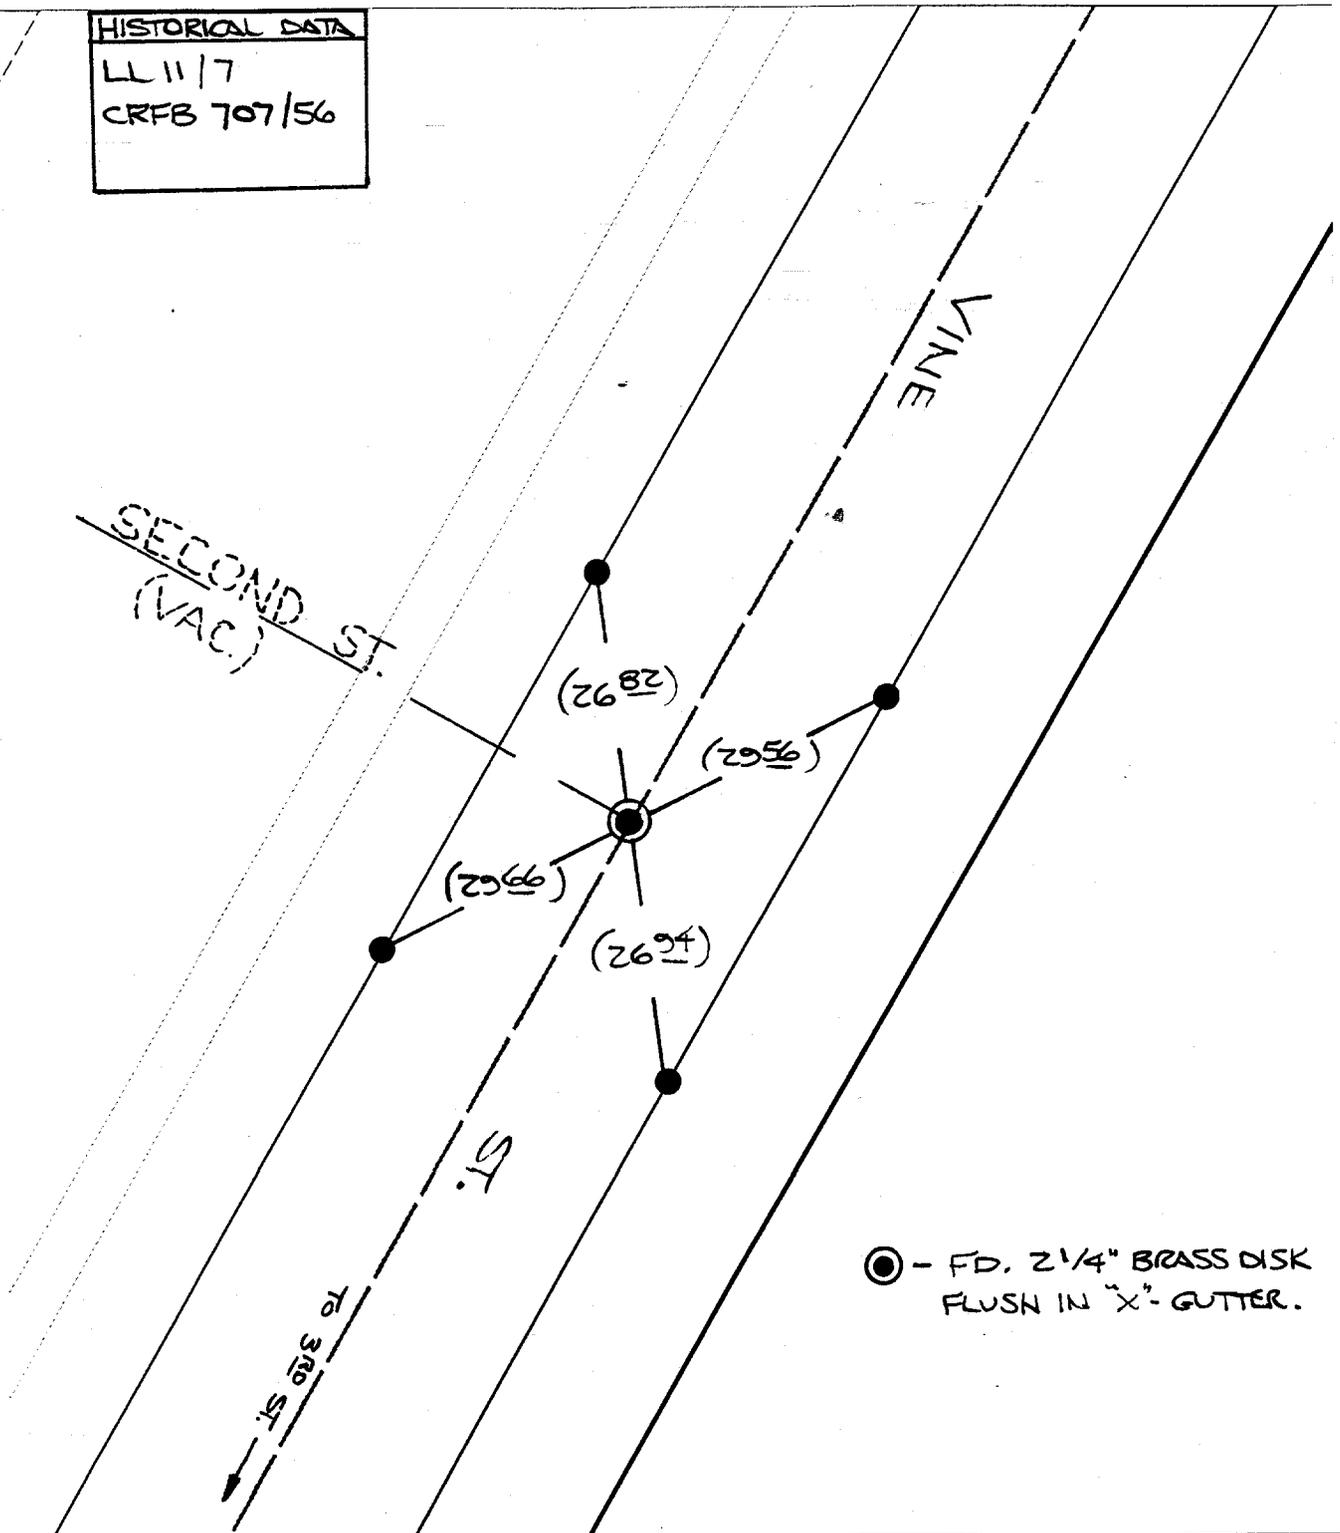

- ✕ FD. Ramset Nail on T/C
- FD. LD. & TK. on T/C
- FD. "C" Nail on T/C
- Set LD. & TK. on T/C

⊙ - FD. 2 1/4" BRASS DISK  
 FLUSH IN "X" GUTTER.

Scale: 1" = 20'  
 Date: 06/23/99  
 Drawn by: scurtis *MS*  
 W.O.:  
 F.B.:

**OFFICIAL TIE PLAT**  
 CITY OF RIVERSIDE

*These ties are for the purpose of perpetuating the found monumentation. No claim is made as to the relationship of the points or lines shown hereon to true boundary locations.*



Sheet 1 of 1  
 File No.: