


Street: **KANSAS AVE**  
**9073 71E**

OFFICIAL USE ONLY  
X-Street: **3RD ST**

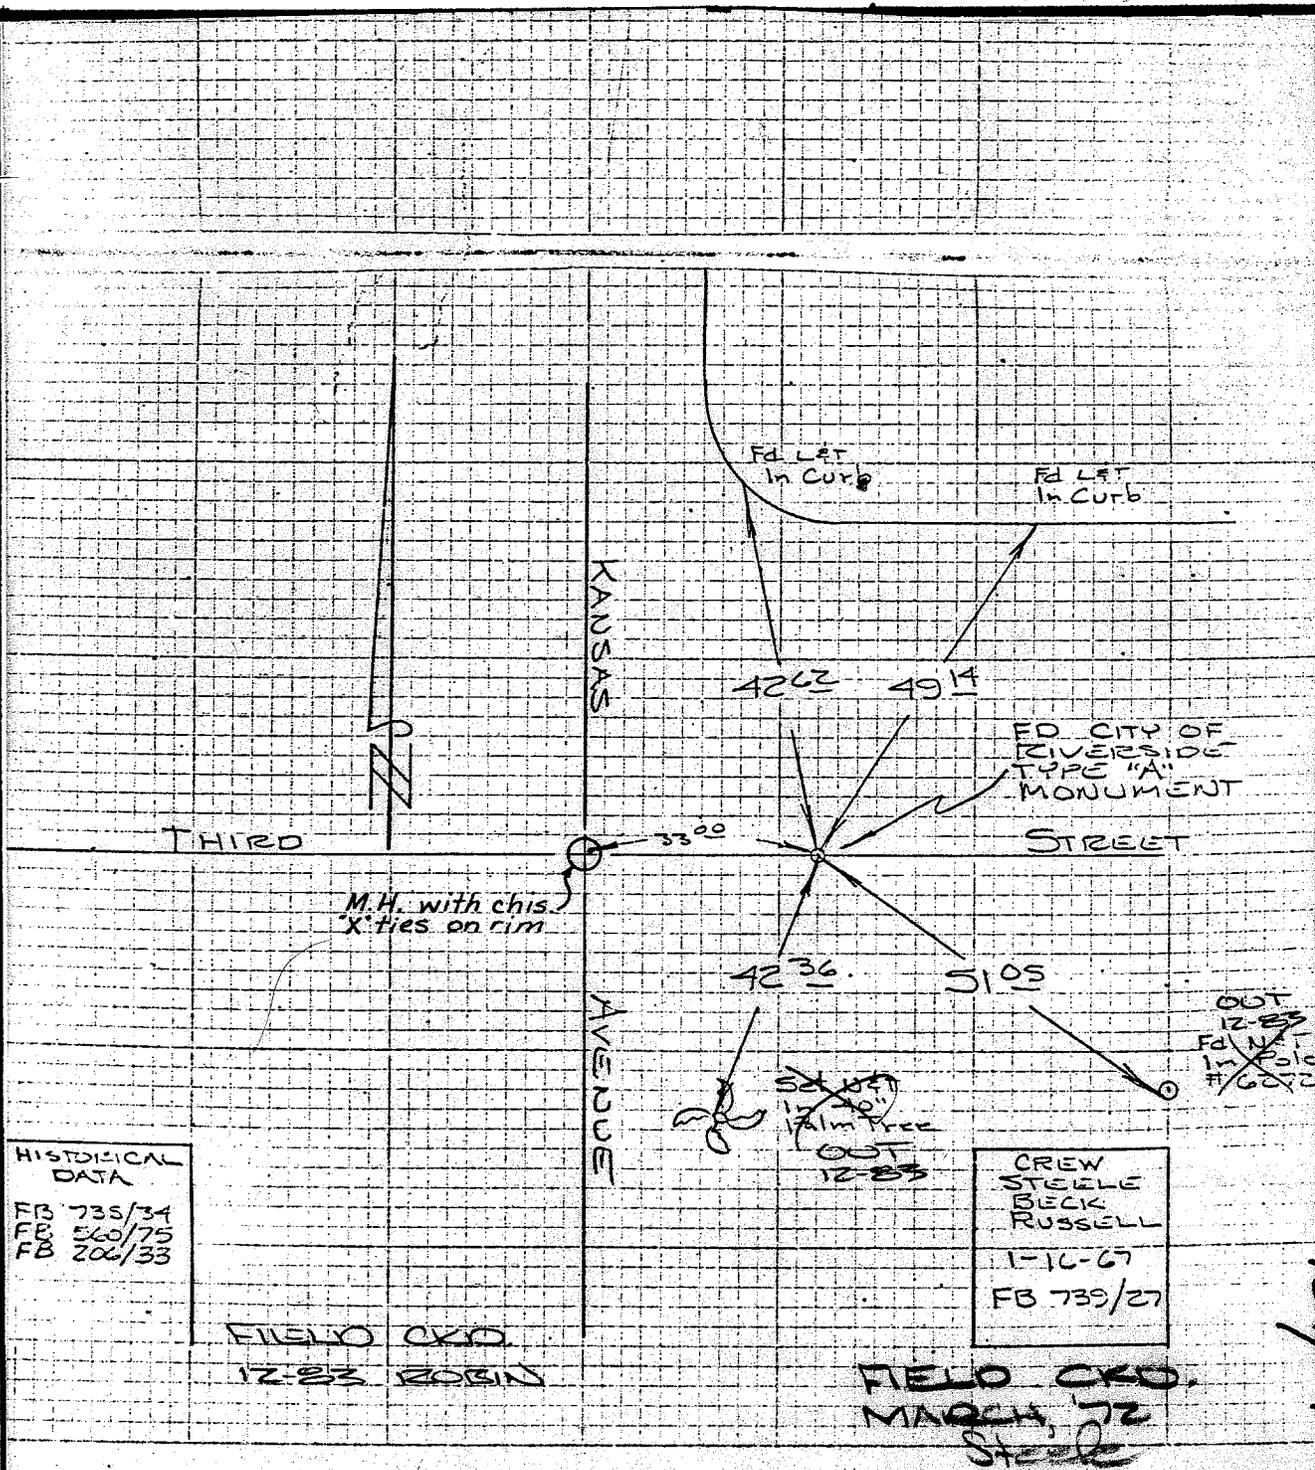

HISTORICAL DATA  
FB 735/34  
FB 560/75  
FB 200/33

CREW  
STEELE  
BECK  
RUSSELL  
1-10-67  
FB 739/27

FIELD OKD  
12-83 ROBIN

FIELD OKD  
MARCH '72  
Steele

✕ FD. Ramset Nail on T/C  
■ FD. "C" Nail on T/C

● FD. LD. & TK. on T/C  
○ Set LD. & TK. on T/C

Scale:  
Date:  
Drawn by:  
W.O.:  
F.B.:

# OFFICIAL TIE PLAT

## CITY OF RIVERSIDE

These ties are for the purpose of perpetuating the found monumentation. No claim is made as to the relationship of the points or lines shown hereon to true boundary locations.

Sheet 1 of 1  
File No.: