


Street: **9080 MAIN ST.** X-Street: **3RD ST.**  
**FILE** OFFICIAL USE ONLY

SURVEY OF **THIRD ST @ MAIN ST & ORANGE ST** INDEX: **LL 11** PAGE: **113**  
 SURVEYED BY **STEWENS LOPEZ** DATE: **11-13-89**

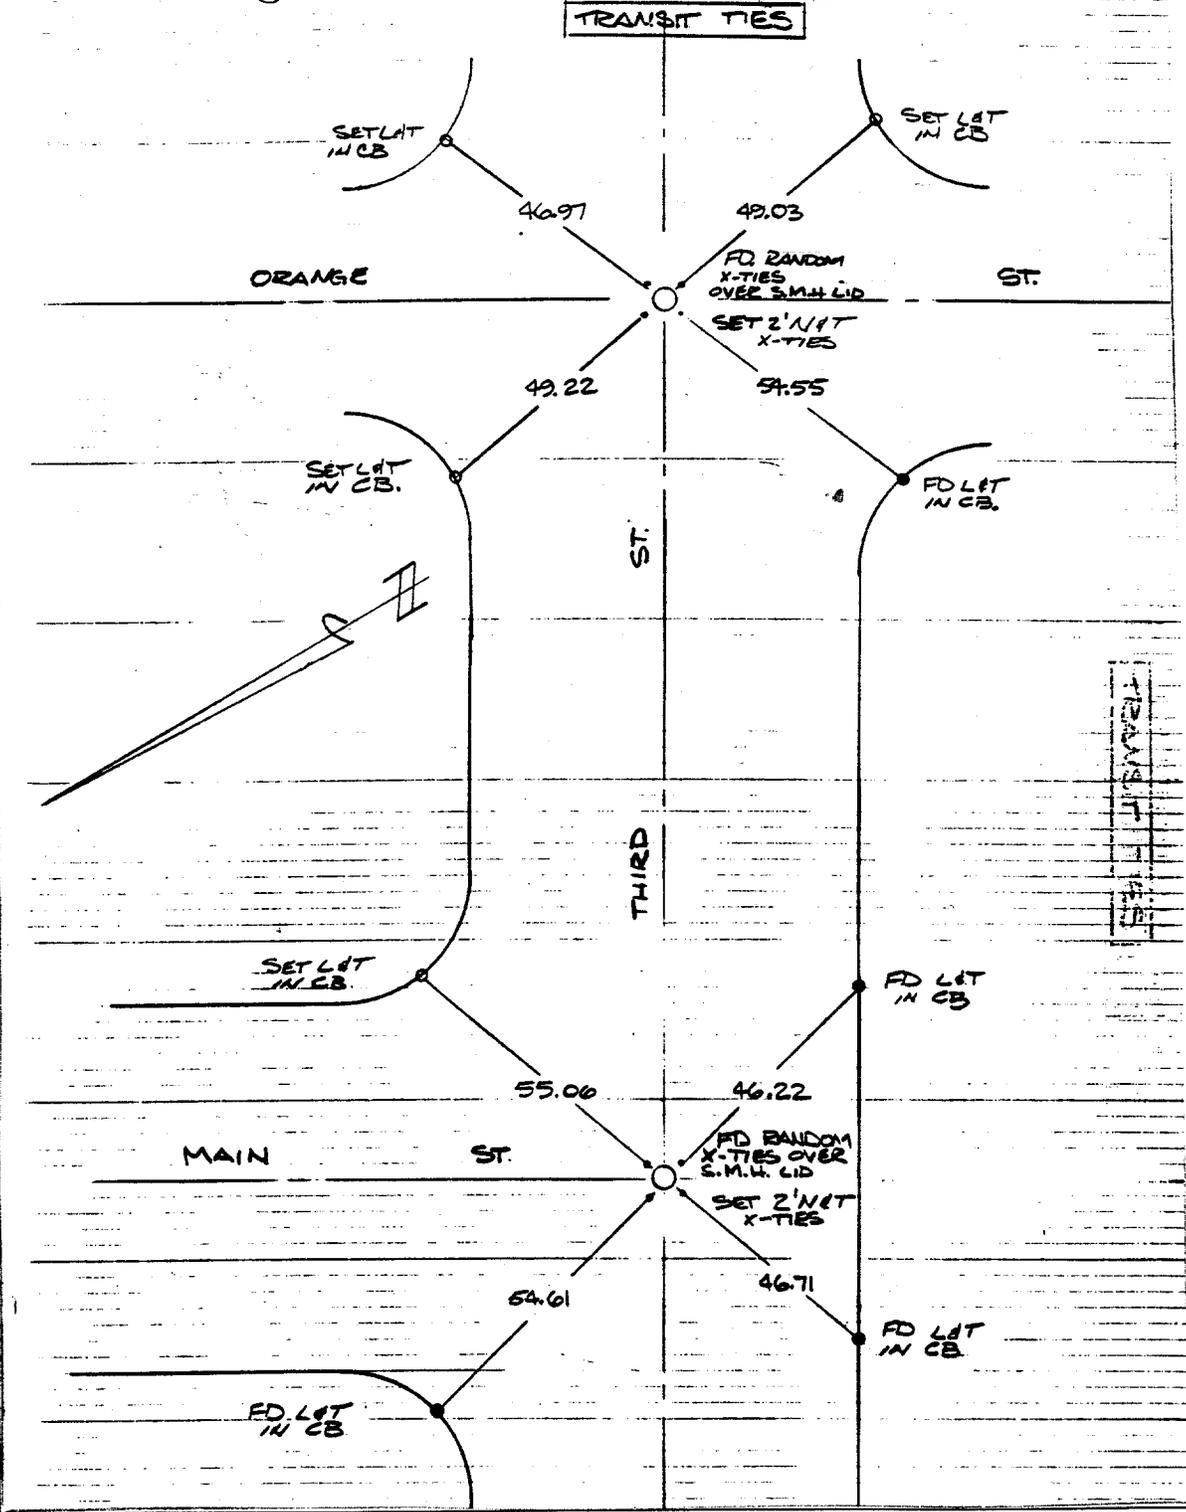

- ✕ FD. Ramset Nail on T/C
- FD. LD. & TK. on T/C
- FD. "C" Nail on T/C
- Set LD. & TK. on T/C

Scale:  
 Date:  
 Drawn by:  
 W.O.:  
 F.B.:

## OFFICIAL TIE PLAT

### CITY OF RIVERSIDE

*These ties are for the purpose of perpetuating the found monumentation. No claim is made as to the relationship of the points or lines shown hereon to true boundary locations.*

Sheet 1 of 1  
 File No.: