


TRANSIT TIES

HISTORICAL DATA  
 LL 39/100  
 CRFB 844/58

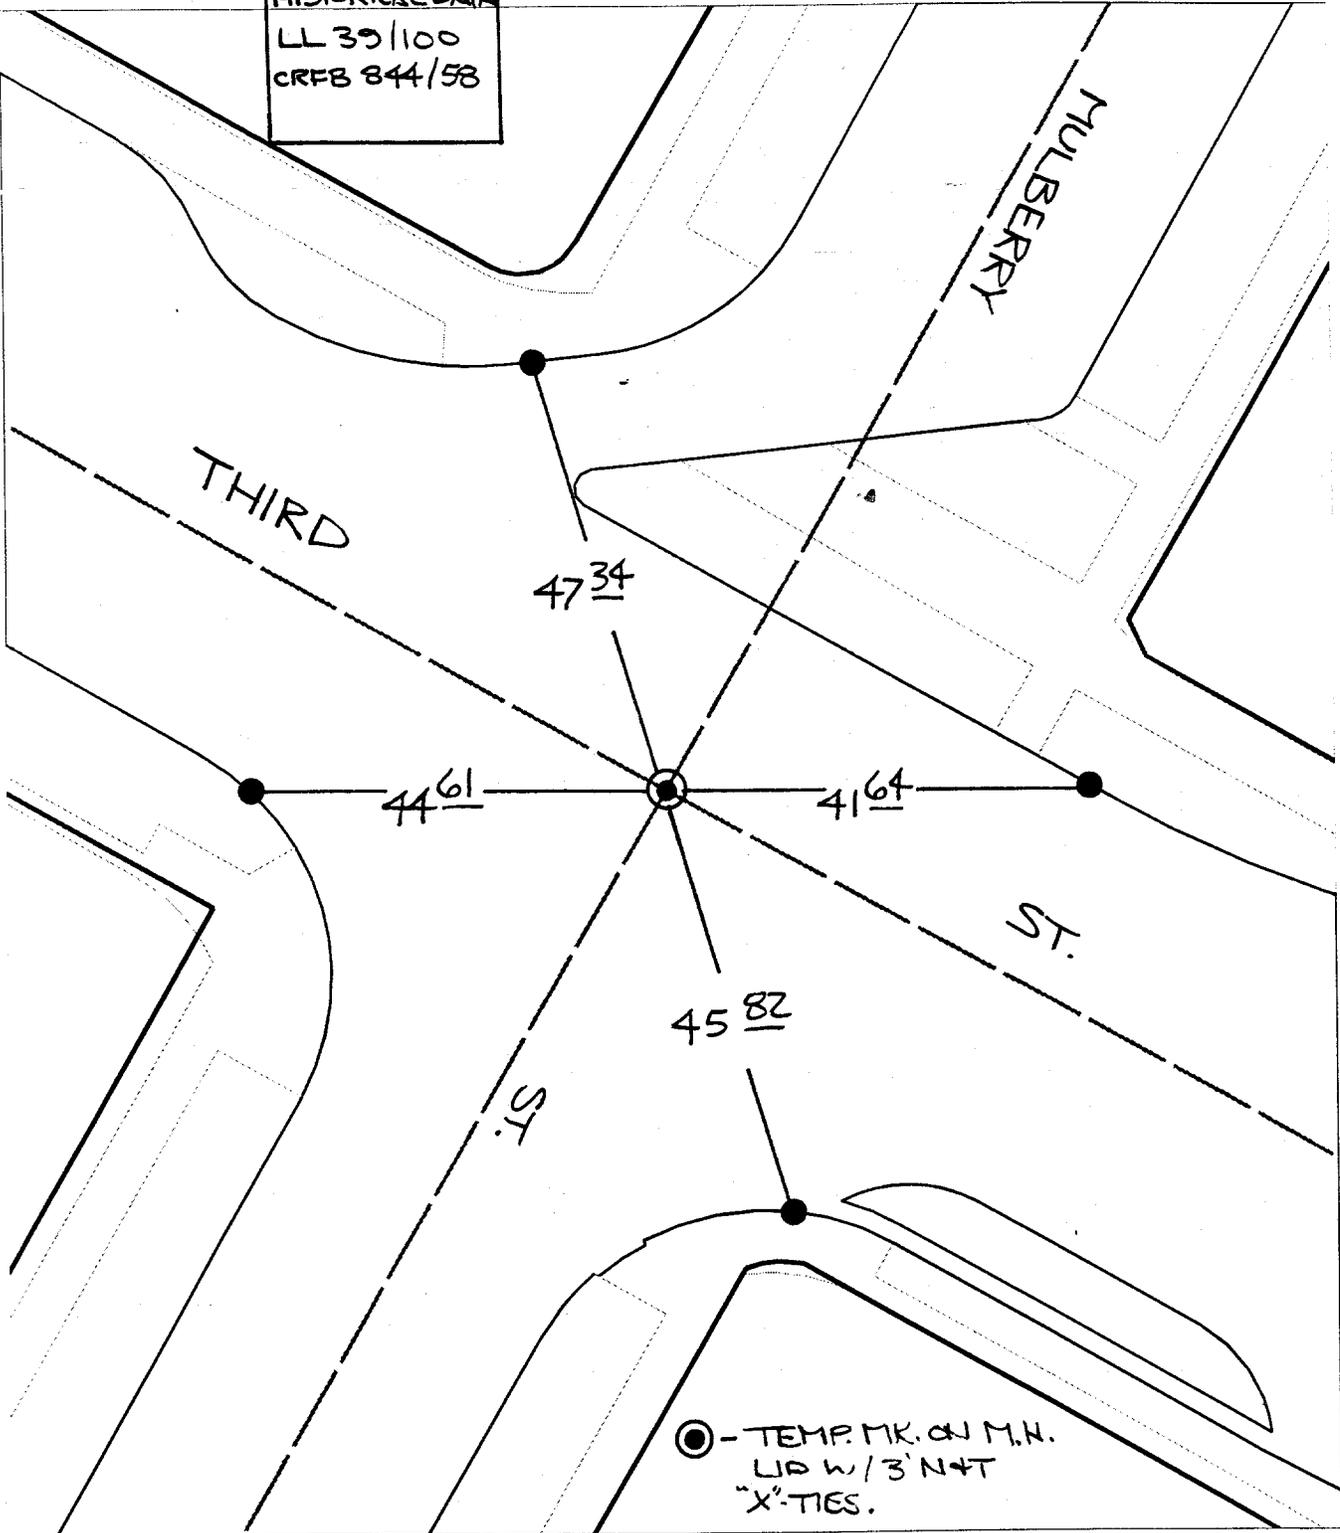

⊙ - TEMP. MK. ON M.H.  
 LIP W/ 3" N+T  
 "X" TIES.

- ⊗ FD. Ramset Nail on T/C
- FD. LD. & TK. on T/C
- FD. "C" Nail on T/C
- Set LD. & TK. on T/C

Street: **9084** **T1E** **THIRD ST.**  
 X-Street: **MULBERRY ST.**  
 OFFICIAL USE ONLY

ZONA

Scale: 1" = 20'  
 Date: 06/23/99  
 Drawn by: scurtis *sl*  
 W.O.:  
 F.B.:

**OFFICIAL TIE PLAT**  
 CITY OF RIVERSIDE

*These ties are for the purpose of perpetuating the found monumentation. No claim is made as to the relationship of the points or lines shown hereon to true boundary locations.*



Sheet 1 of 1  
 File No.: