

STREET CHESTNUT STREET
9096 TIF
 X-STREET FOURTH STREET
 OFFICE USE ONLY

6


SCALE: 1" = 20'
 DATE: 6/96
 DR. BY: CWT
 W.O.:
 F.B.:

OFFICIAL TIE PLAT
 CITY OF RIVERSIDE
 These ties are for the purpose of perpetuating the found
 monumentation. No claim is made as to the relationship of
 the points or lines shown hereon to true boundary locations.

SHEET 1
 OF 1 SHEETS
 FILE NO.:

X FD. Ramset Nail on T/C
 ■ FD. "C" Nail on T/C
 ● FD. LD. & TK. on T/C
 ○ SET LD. & TK. on T/C

REF CFB BLD 140

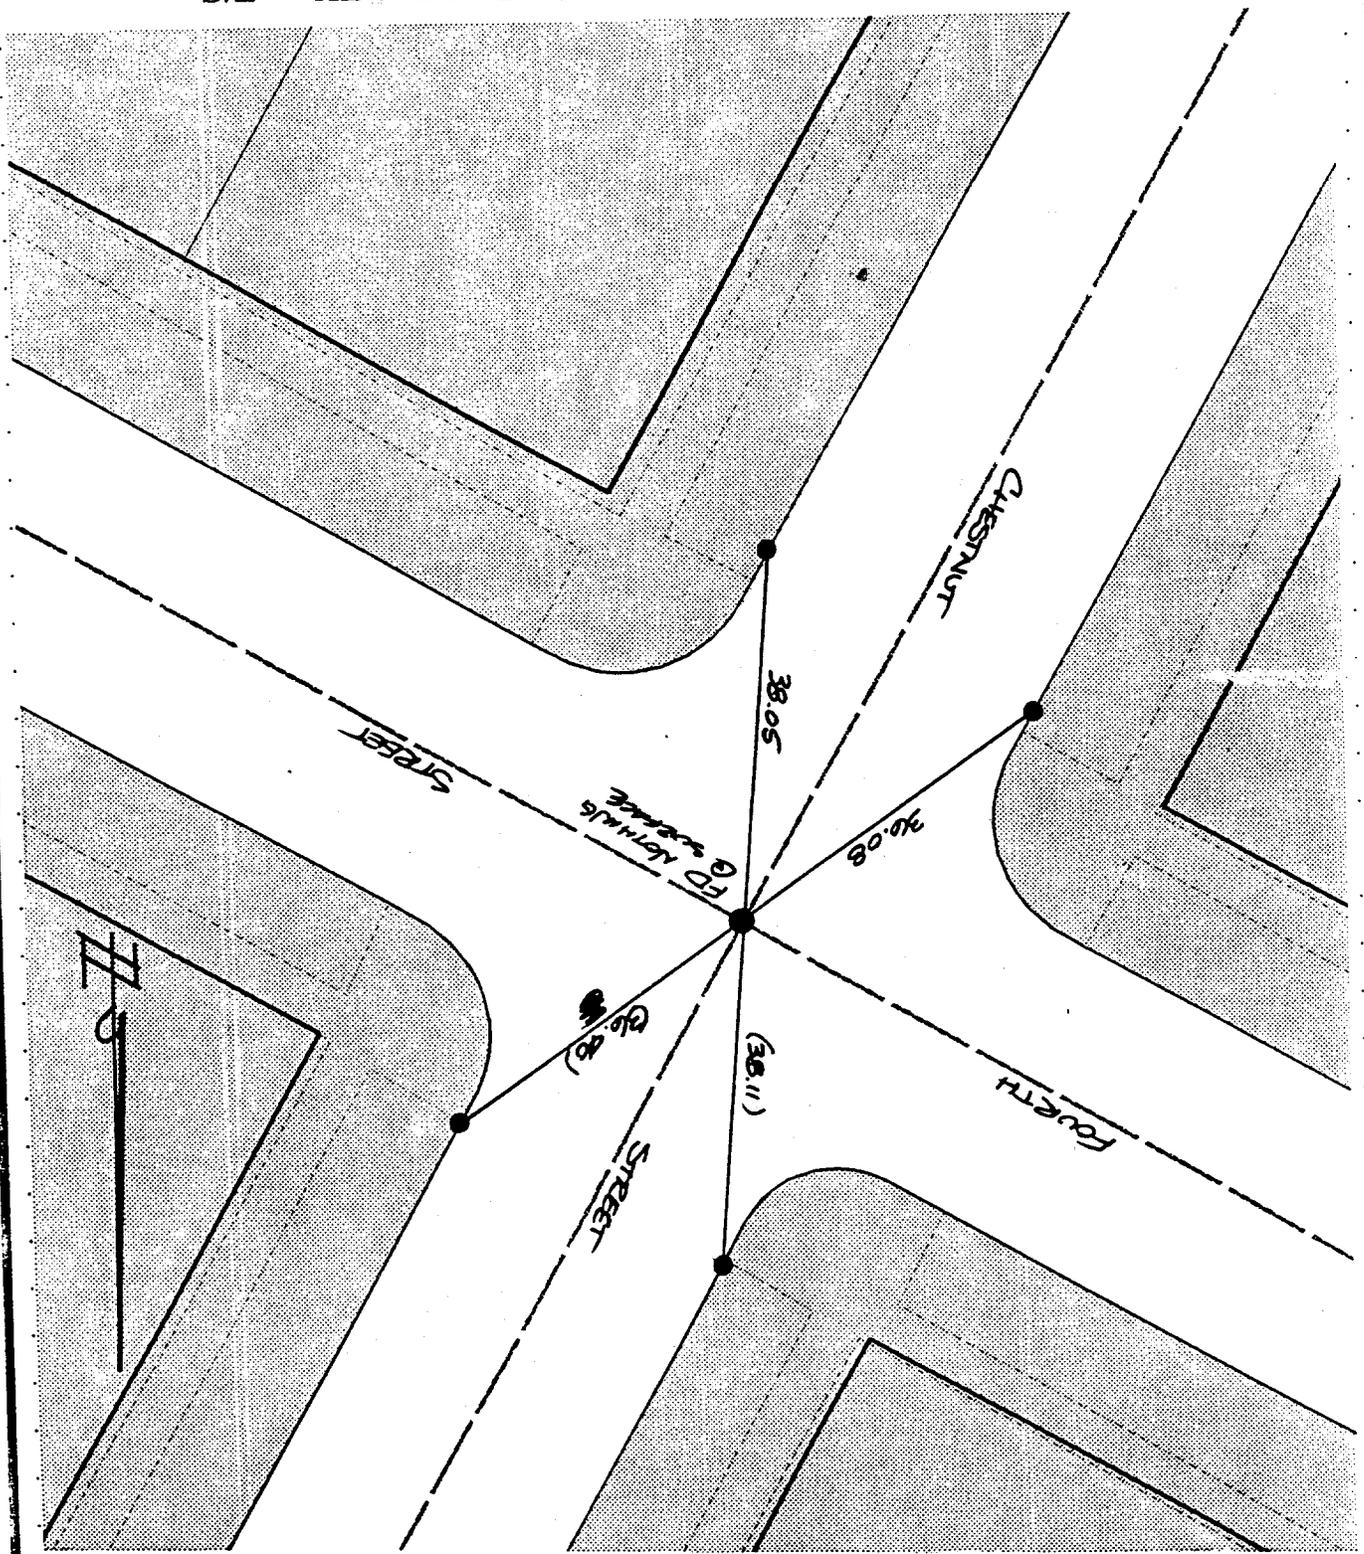

SWING TIES