


# TRANSIT TIES

HISTORICAL DATA

CRFB 696/31

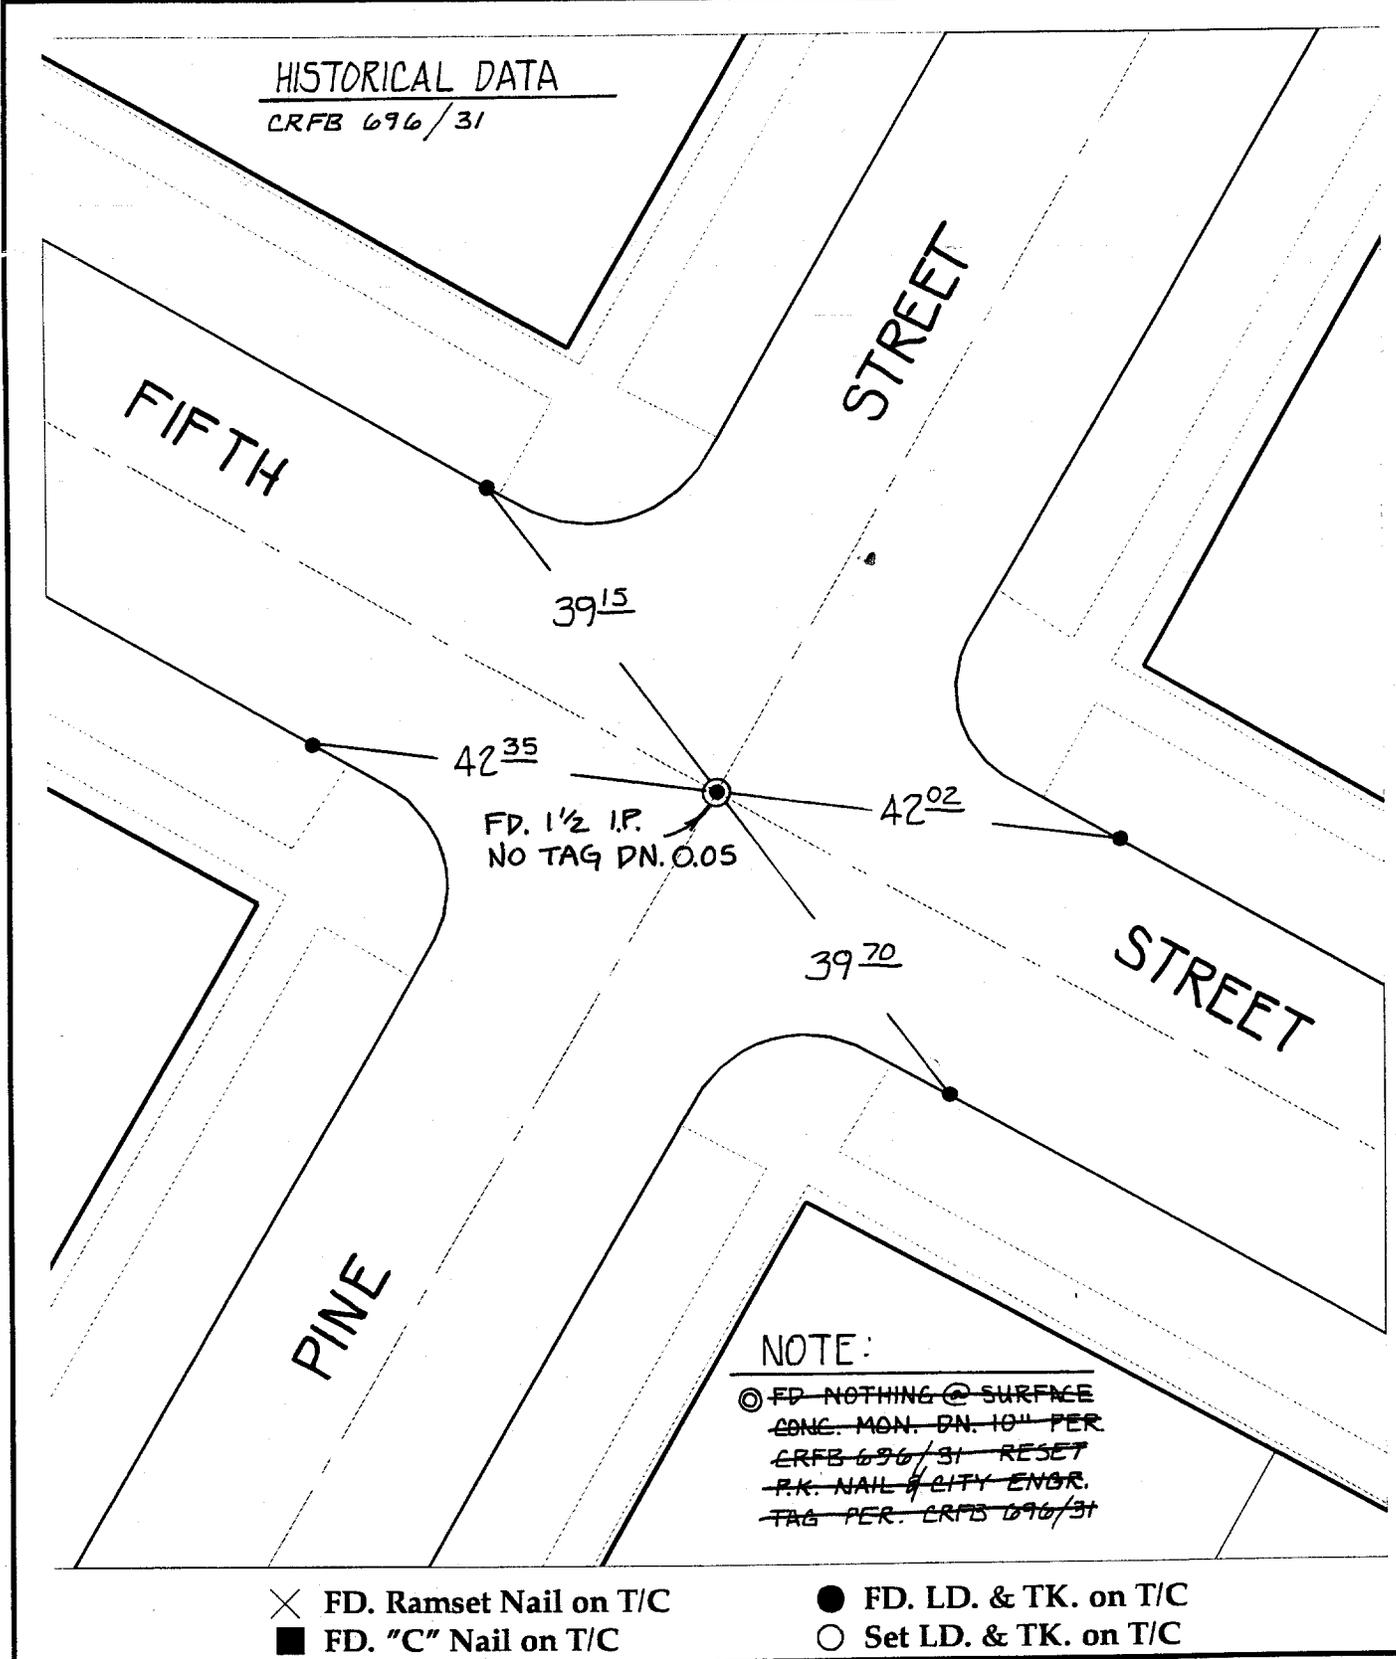

**NOTE:**

~~◎ FD. NOTHING ◎ SURFACE  
 CONC. MON. DN. 10" PER  
 CRFB 696/31 RESET  
 P.K. NAIL & CITY ENGR.  
 TAG PER. CRFB 696/31~~

✕ FD. Ramset Nail on T/C

■ FD. "C" Nail on T/C

● FD. LD. & TK. on T/C

○ Set LD. & TK. on T/C

Scale: 1" = 20'

Date: 11/29/99

Drawn by: SURVEY

W.O.:

F.B.:

## OFFICIAL TIE PLAT CITY OF RIVERSIDE

*These ties are for the purpose of perpetuating the found monumentation. No claim is made as to the relationship of the points or lines shown hereon to true boundary locations.*



Sheet 1 of 1

File No.: **2**

Street: **9116 TIE** FIFTH STREET  
 X-Street: OFFICIAL USE ONLY  
 PINE STREET  
**2**