


TRANSIT TIES

HISTORICAL DATA

CRFB LL 45/33  
 696 / 77  
 501 / 46  
 224 / 46

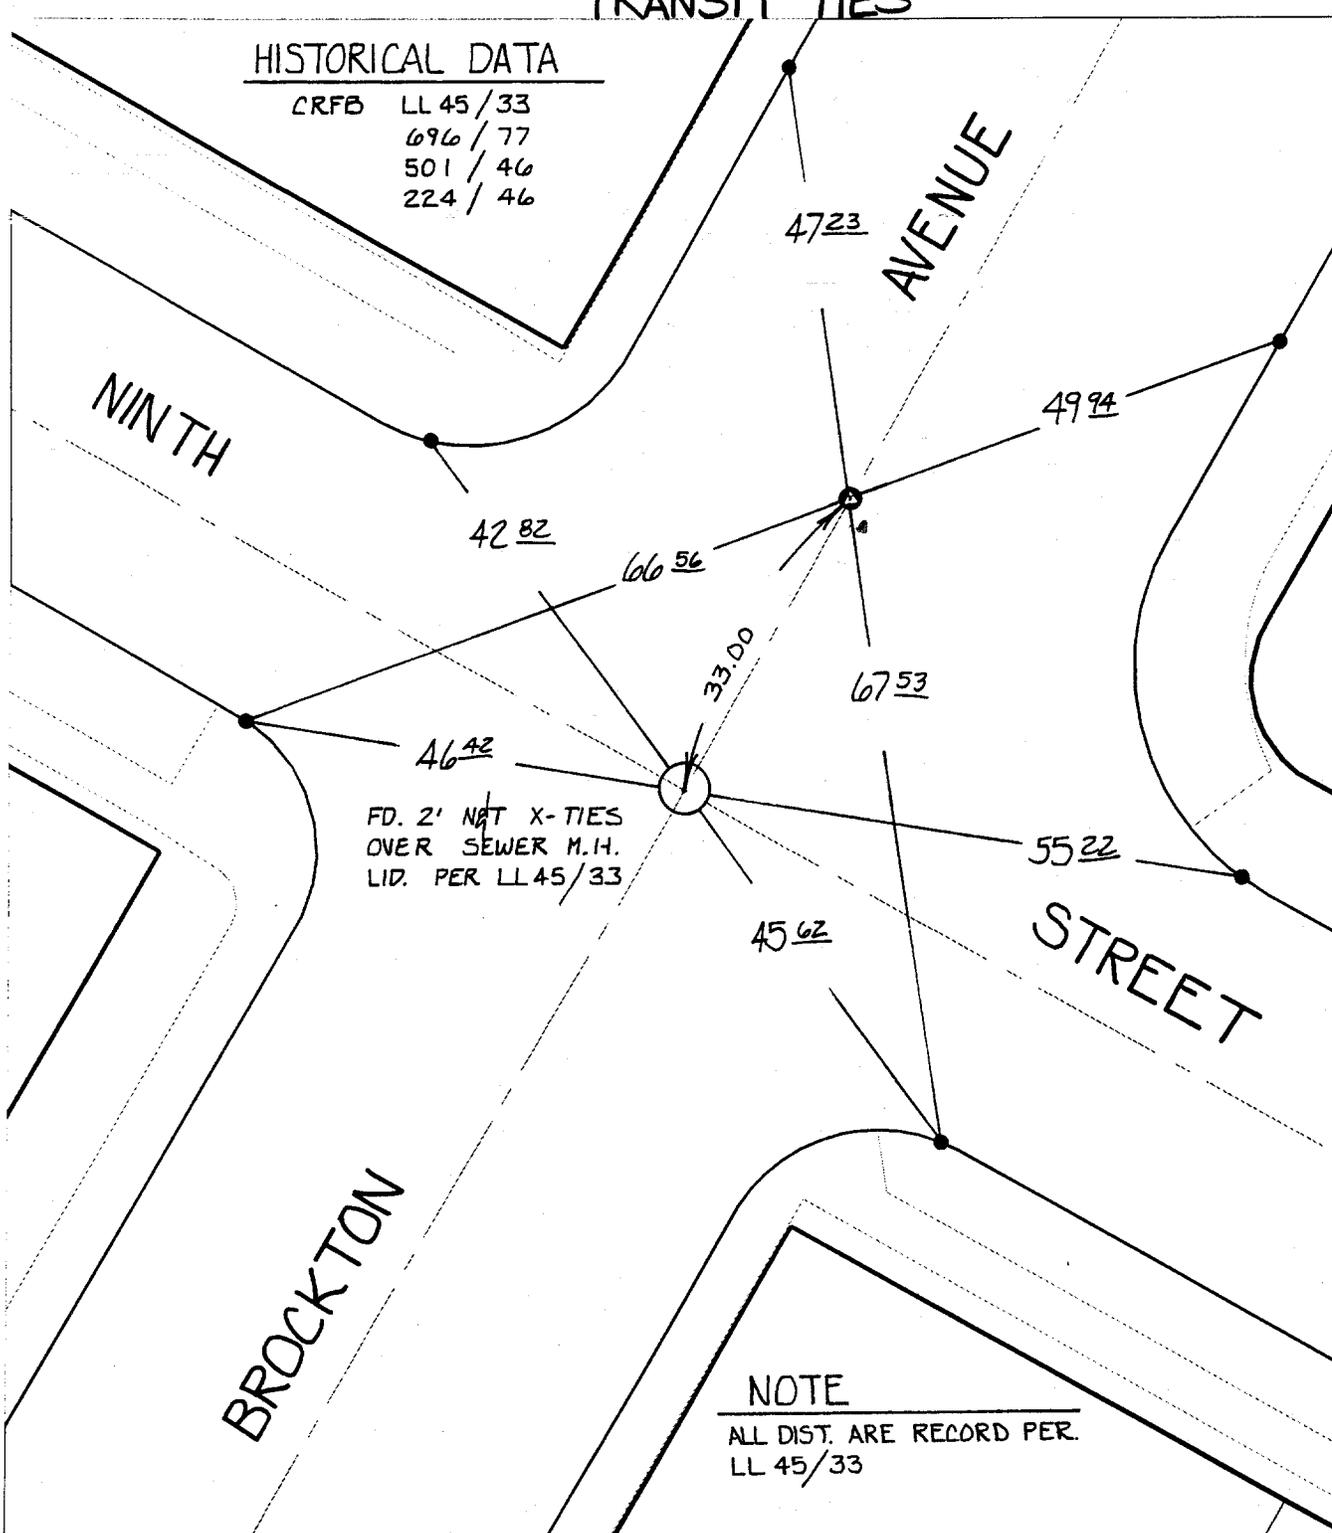

FD. 2' NOT X-TIES  
 OVER SEWER M.H.  
 LID. PER LL 45/33

NOTE

ALL DIST. ARE RECORD PER  
 LL 45/33

- ✕ FD. Ramset Nail on T/C
- FD. LD. & TK. on T/C
- FD. "C" Nail on T/C
- Set LD. & TK. on T/C

Street: **9189** BROCKTON AVENUE  
 X-Street: **NINTH STREET**  
 OFFICIAL USE ONLY

6

Scale: 1" = 20'  
 Date: 10/20/98  
 Drawn by: SURVEY  
 W.O.:  
 F.B.:

**OFFICIAL TIE PLAT**  
 CITY OF RIVERSIDE

*These ties are for the purpose of perpetuating the found  
 monumentation. No claim is made as to the relationship of  
 the points or lines shown hereon to true boundary locations.*

Sheet 1 of 1  
 File No.: **6**