


TRANSIT & SWING TIES

Street: KANSAS AVE. 9203
 X-Street: NINTH ST.
 OFFICIAL USE ONLY

NOTE:

⊙ FD. SPK. W CITY ENGR. TAG & 2' N+T X-TIES FLUSH PER. CITY TIE DATED 4/4/86

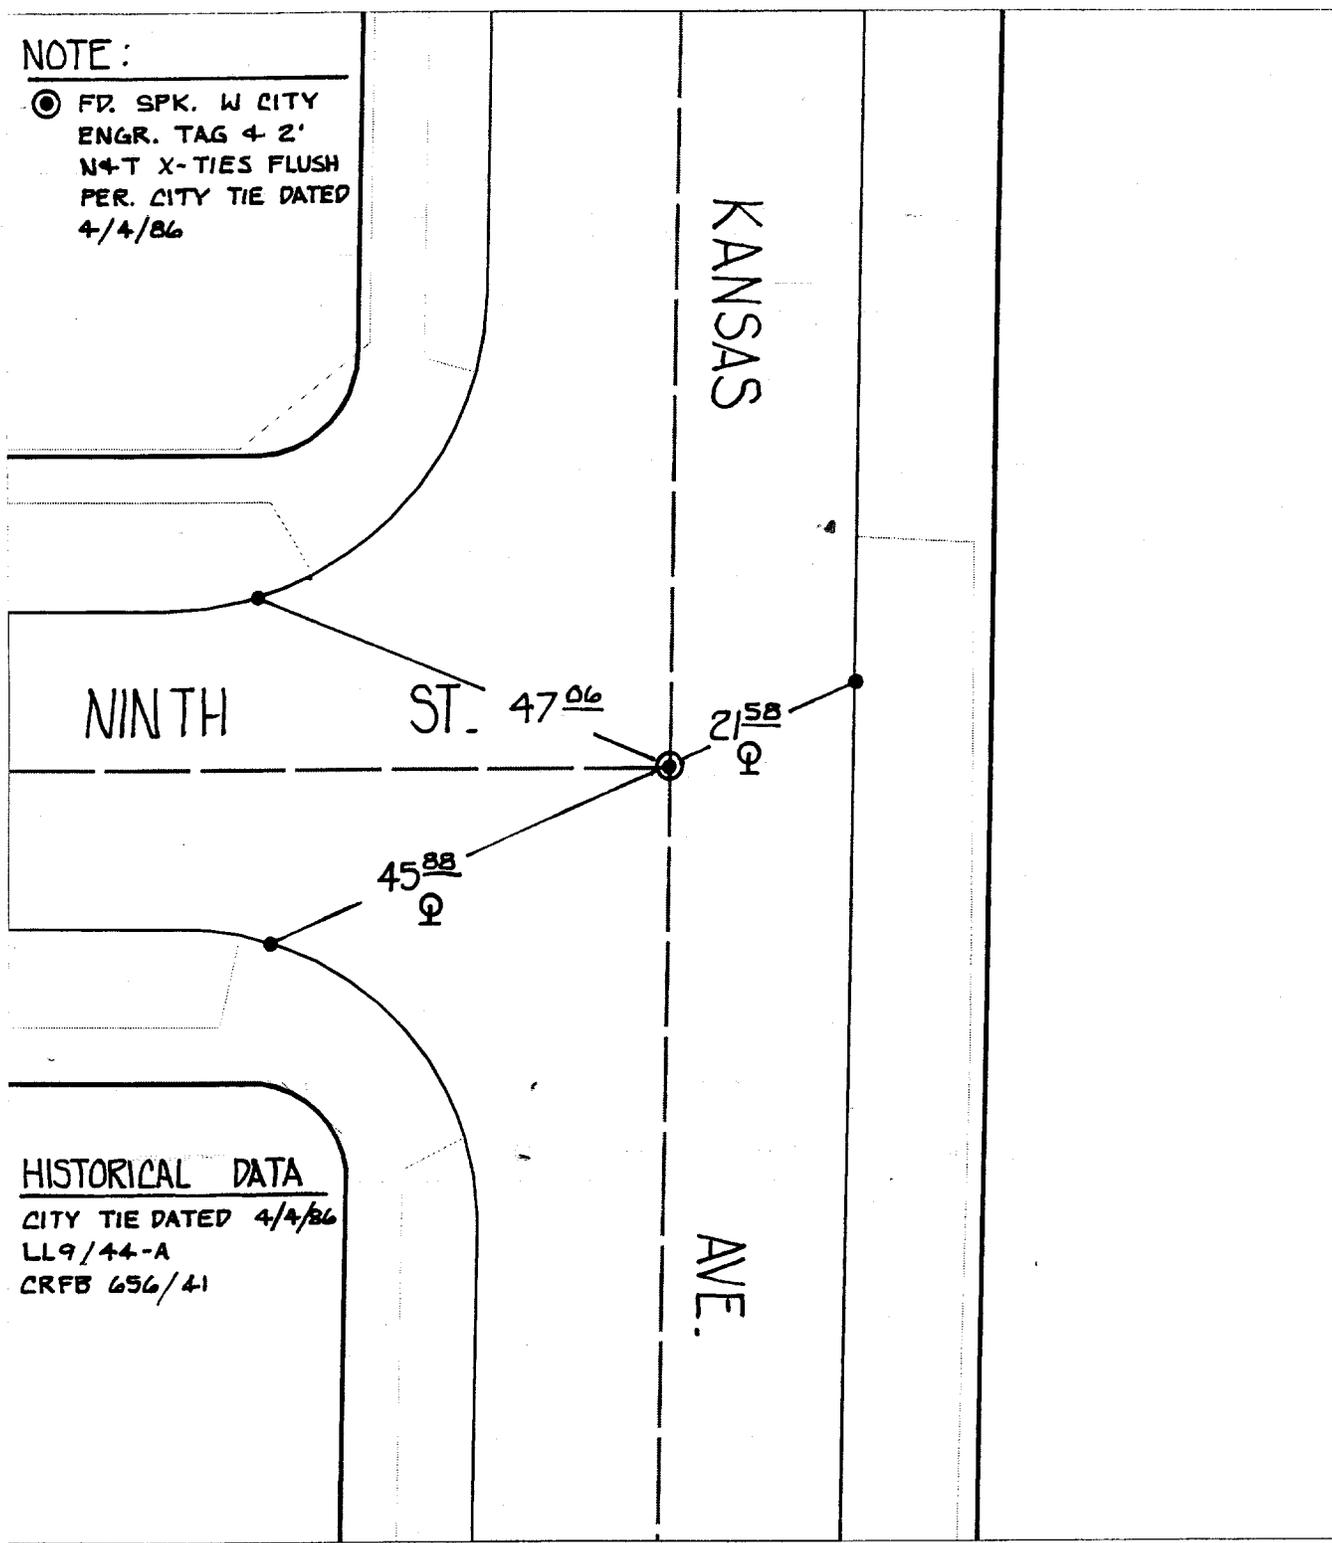

HISTORICAL DATA
 CITY TIE DATED 4/4/86
 LL9/44-A
 CRFB 656/41

- ⊗ FD. Ramset Nail on T/C
- FD. LD. & TK. on T/C
- FD. "C" Nail on T/C
- Set LD. & TK. on T/C

Scale: 1" = 20'
 Date: 08/16/99
 Drawn by: L. Harris
 W.O.:
 F.B.:

OFFICIAL TIE PLAT
 CITY OF RIVERSIDE



These ties are for the purpose of perpetuating the found monumentation. No claim is made as to the relationship of the points or lines shown hereon to true boundary locations.

Sheet 2 of 5
 File No.: