

TRANSIT TIES


Street: **9216** KANSAS AVE.

X-Street: OFFICIAL USE ONLY

TENTH ST.

NOTE:

⊙ FD SPK. W CITY ENGR.
TAG 4- 2' N+TX-TIES
FLUSH PER CITY TIE
DATED 4/4/86

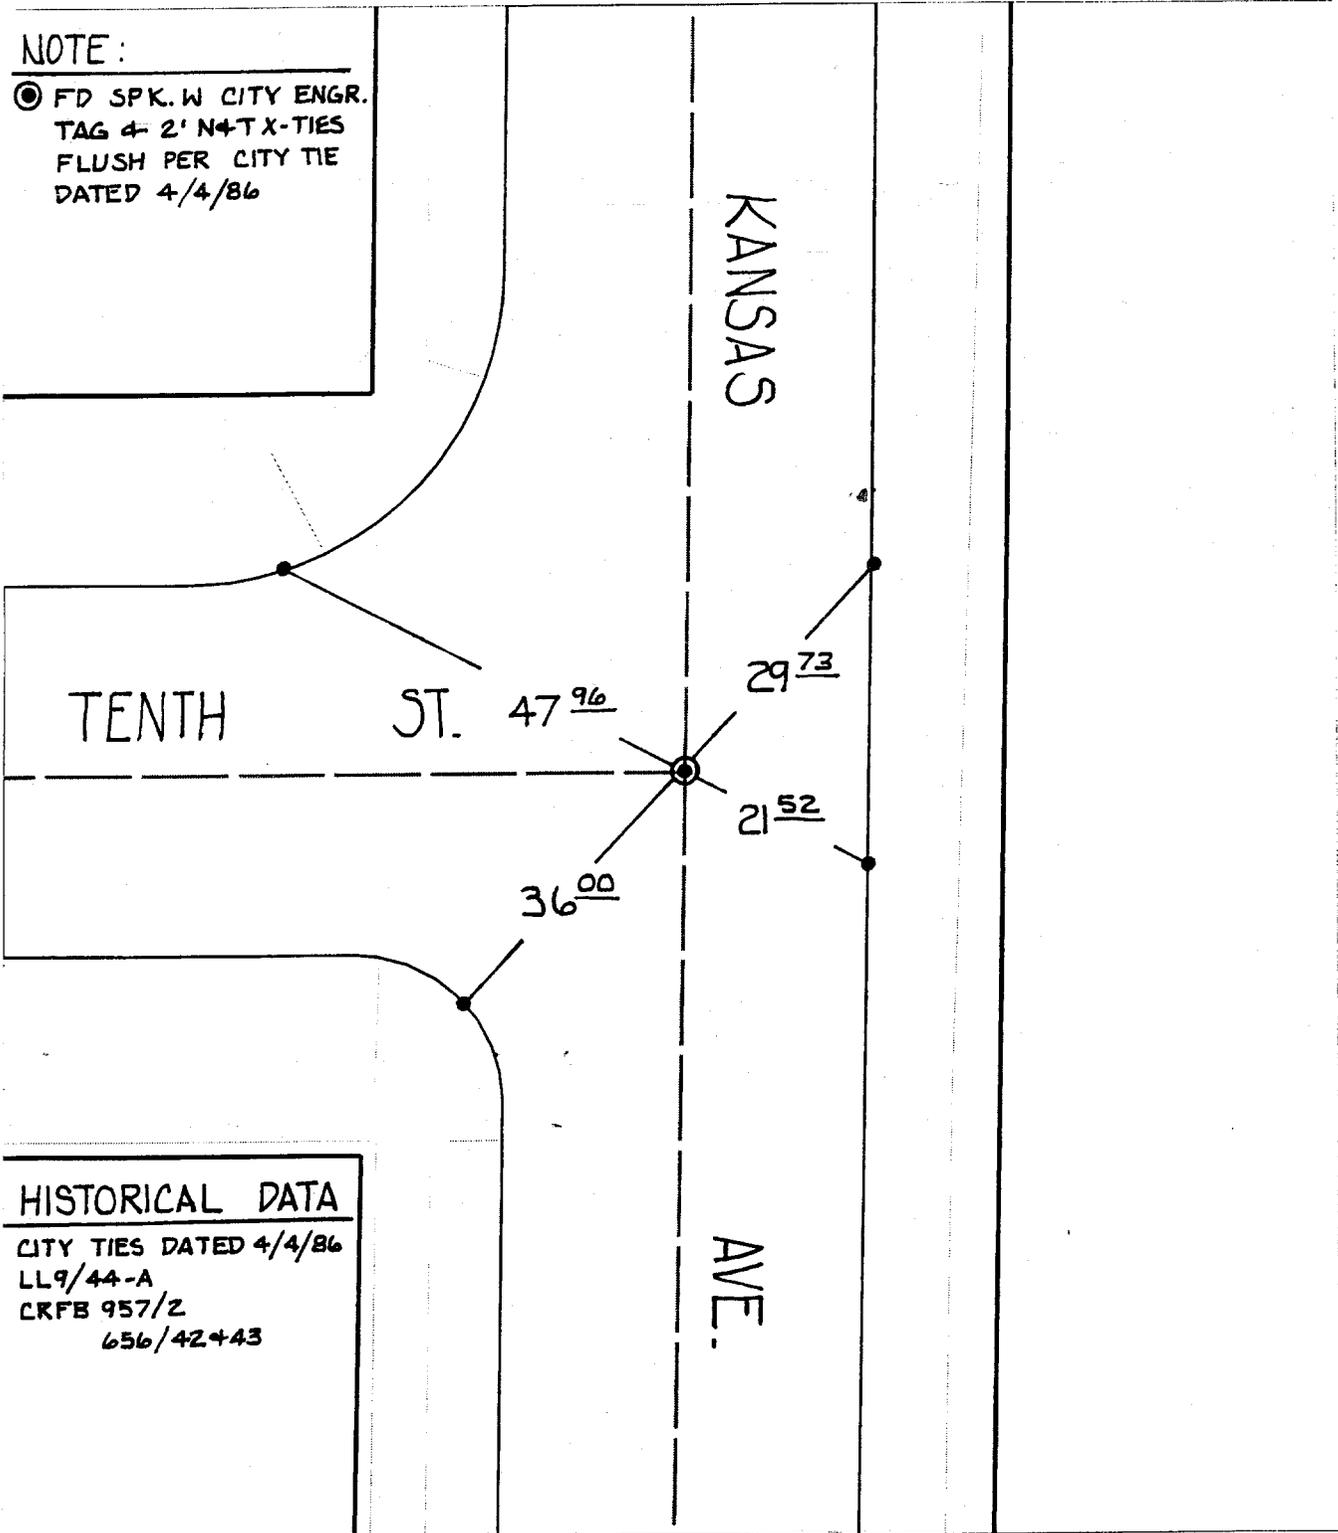

HISTORICAL DATA

CITY TIES DATED 4/4/86
LL9/44-A
CRFB 957/2
656/42+43

- ⊗ FD. Ramset Nail on T/C
- FD. "C" Nail on T/C

- FD. LD. & TK. on T/C
- Set LD. & TK. on T/C

Scale: 1" = 20'

Date: 08/16/99

Drawn by: L. Harris

W.O.:

F.B.:

OFFICIAL TIE PLAT
CITY OF RIVERSIDE

These ties are for the purpose of perpetuating the found monumentation. No claim is made as to the relationship of the points or lines shown hereon to true boundary locations.



Sheet 3 of 5

File No.:

142