


TRANSIT TIES

HISTORICAL DATA

CITY TIES DATE 7/96
 CRFB 640/62-66
 " 484/68

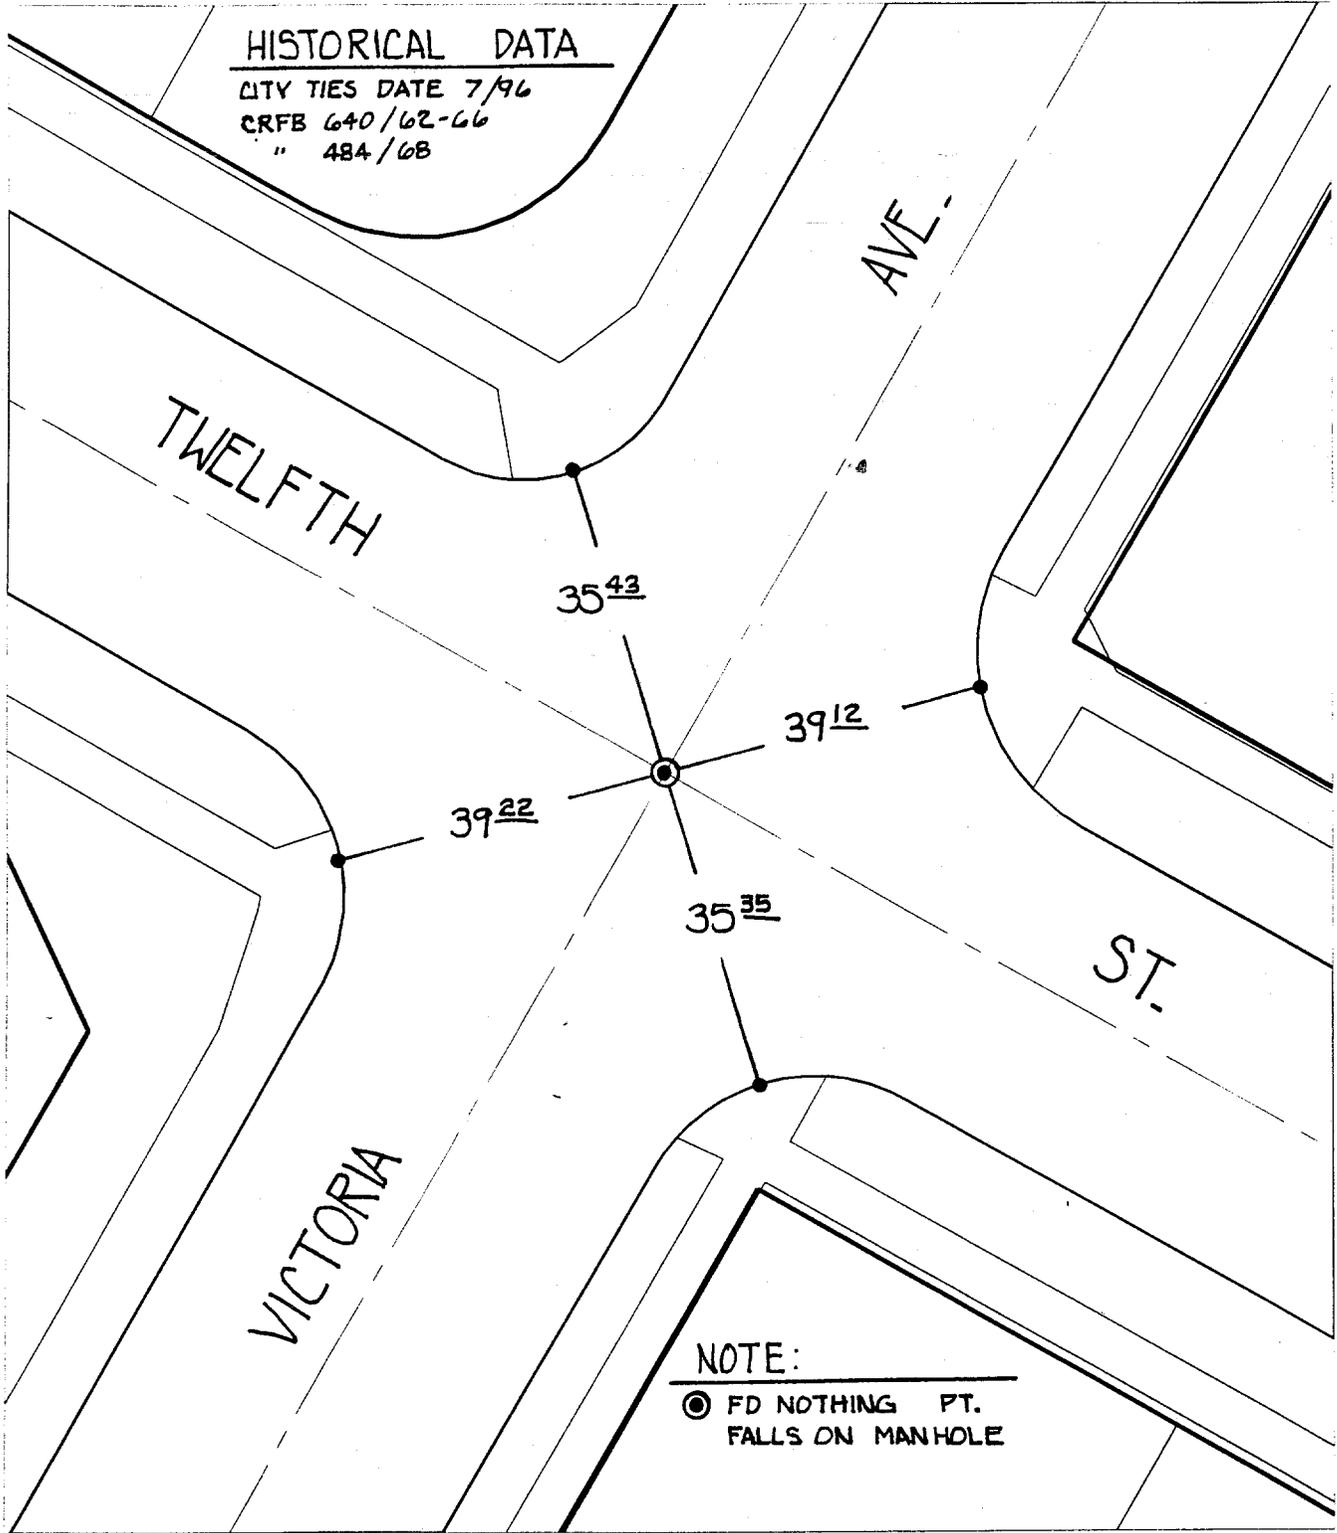

- ✕ FD. Ramset Nail on T/C
- FD. LD. & TK. on T/C
- FD. "C" Nail on T/C
- Set LD. & TK. on T/C

NOTE:

○ FD NOTHING PT.
 FALLS ON MANHOLE

Street:

9284 TIF
 TWELFTH ST.

X-Street:
 OFFICIAL USE ONLY

VICTORIA AVE.

Scale: 1" = 20'
 Date: 11/24/99
 Drawn by: survey
 W.O.:
 F.B.:

OFFICIAL TIE PLAT CITY OF RIVERSIDE

These ties are for the purpose of perpetuating the found monumentation. No claim is made as to the relationship of the points or lines shown hereon to true boundary locations.



20

Sheet 1 of 1
 File No.:

20