


TRANSIT TIES

NOTE:

- ⊙ FD. N&T W 3' N&T
X-TIES PER. CITY TIE
SHT. DATED 4/4/86
CRFB 1037/59
- ⊙ FD. 1'4" I.P. PER. CITY
TIE SHT. DATED 4/4/86
4 CRFB 1037/59
DN. 0.3

HISTORICAL DATA

CITY TIE SHT. DATED 4/4/86
CRFB 1037/59
703/3

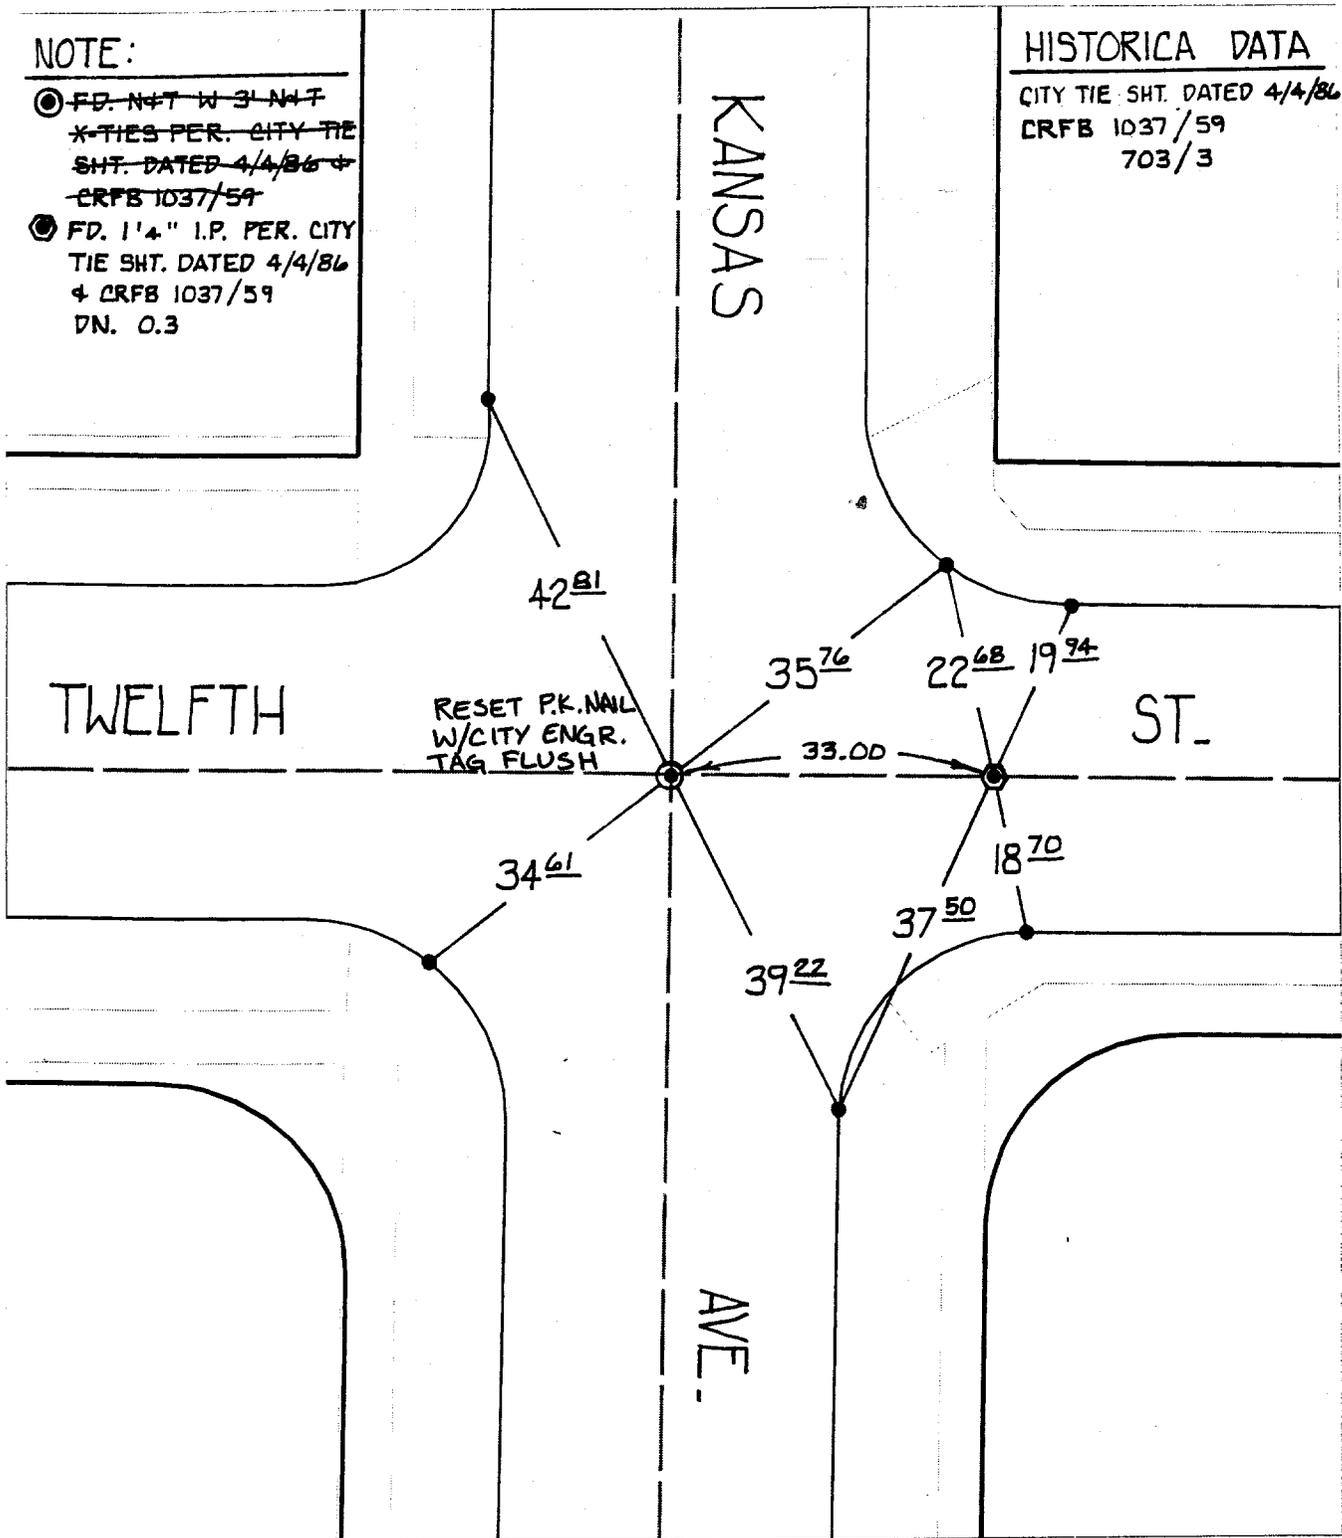

Street: 9288 KANSAS AVE.

X-Street: TWELFTH ST.

OFFICIAL USE ONLY

- ⊗ FD. Ramset Nail on T/C
- FD. "C" Nail on T/C

- FD. LD. & TK. on T/C
- Set LD. & TK. on T/C

Scale: 1" = 20'

Date: 08/16/99

Drawn by: L. Harris

W.O.:

F.B.:

OFFICIAL TIE PLAT
CITY OF RIVERSIDE

These ties are for the purpose of perpetuating the found monumentation. No claim is made as to the relationship of the points or lines shown hereon to true boundary locations.



23

#25

Sheet 5 of 5

File No.: