


HISTORICAL DATA
 CRFB W-1/67
 CRFB 224/22
 CRFB 501/38
 CRFB 750/67

TRANSIT TIES

Street: 13th St
9305 TIF
 OFFICIAL USE ONLY
 X-Street: BROCKTON AVE

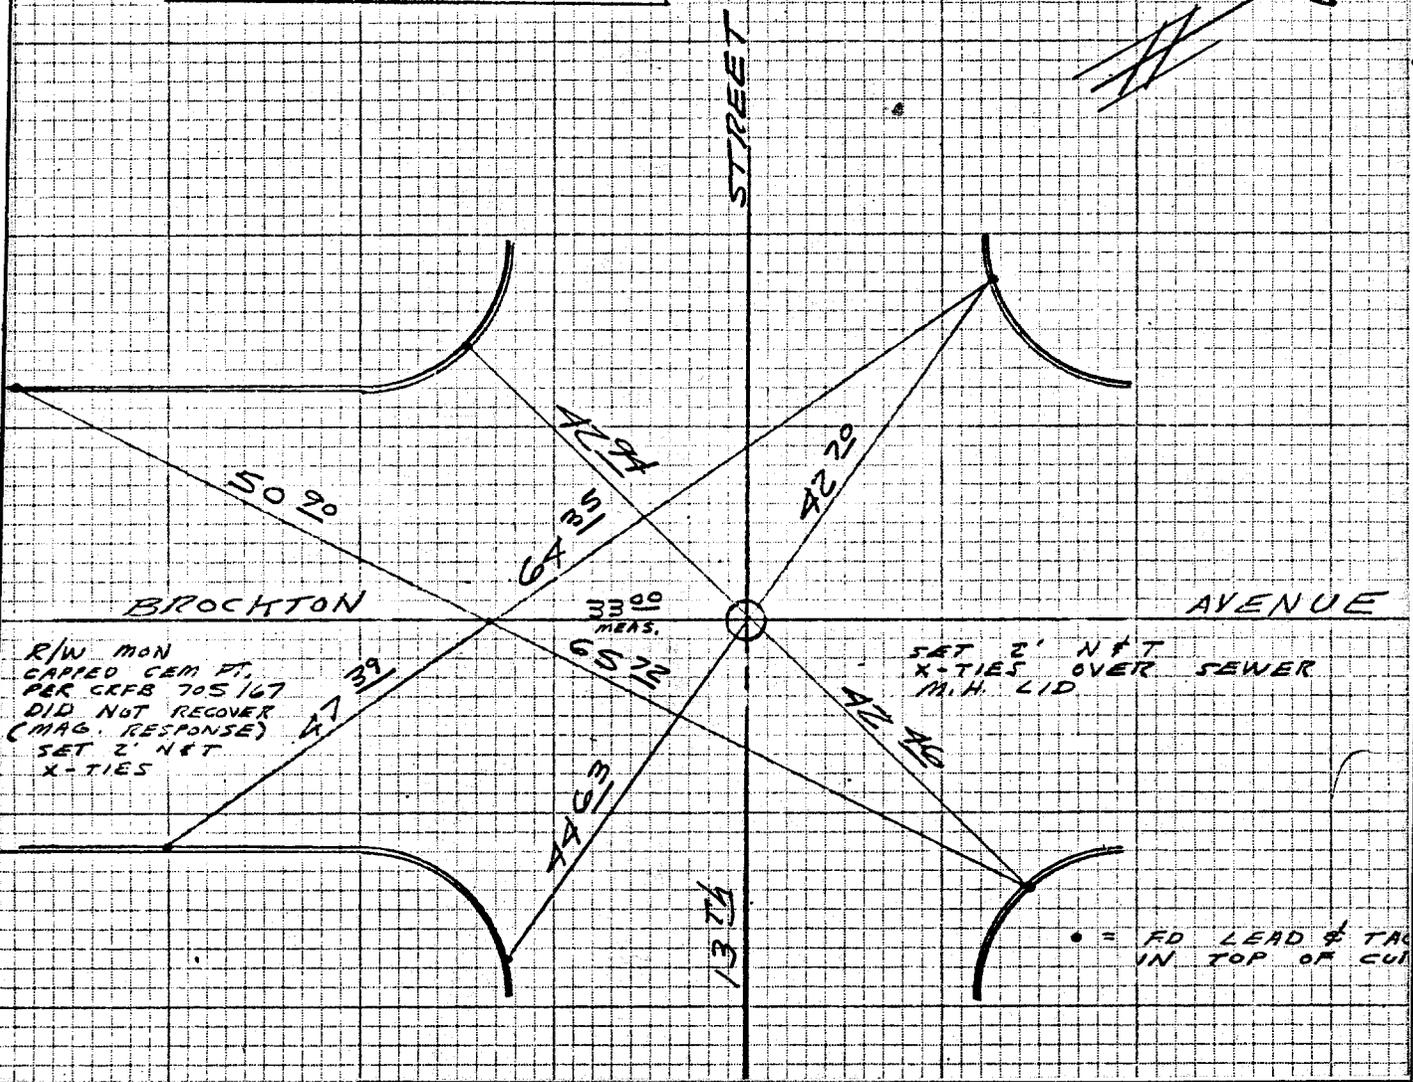

R/W MON
 CARRIED CEM PT.
 PER CRFB 705/67
 DID NOT RECOVER
 (MAG. RESPONSE)
 SET 2' NET
 X-TIES

- FD. Ramset Nail on T/C
- FD. "C" Nail on T/C
- FD. LD. & TK. on T/C
- Set LD. & TK. on T/C

OFFICIAL TIE PLAT

CITY OF RIVERSIDE

These ties are for the purpose of perpetuating the found monumentation. No claim is made as to the relationship of the points or lines shown hereon to true boundary locations.

Scale:
 Date:
 Drawn by:
 W.O.:
 F.B.:

Sheet 1 of 1
 File No.:

5