


TRANSIT TIES

NOTE:

- ALL DIST. ARE PER. CITY TIE SHT DATED 9-3-96
- UPDATED 3-2 -01

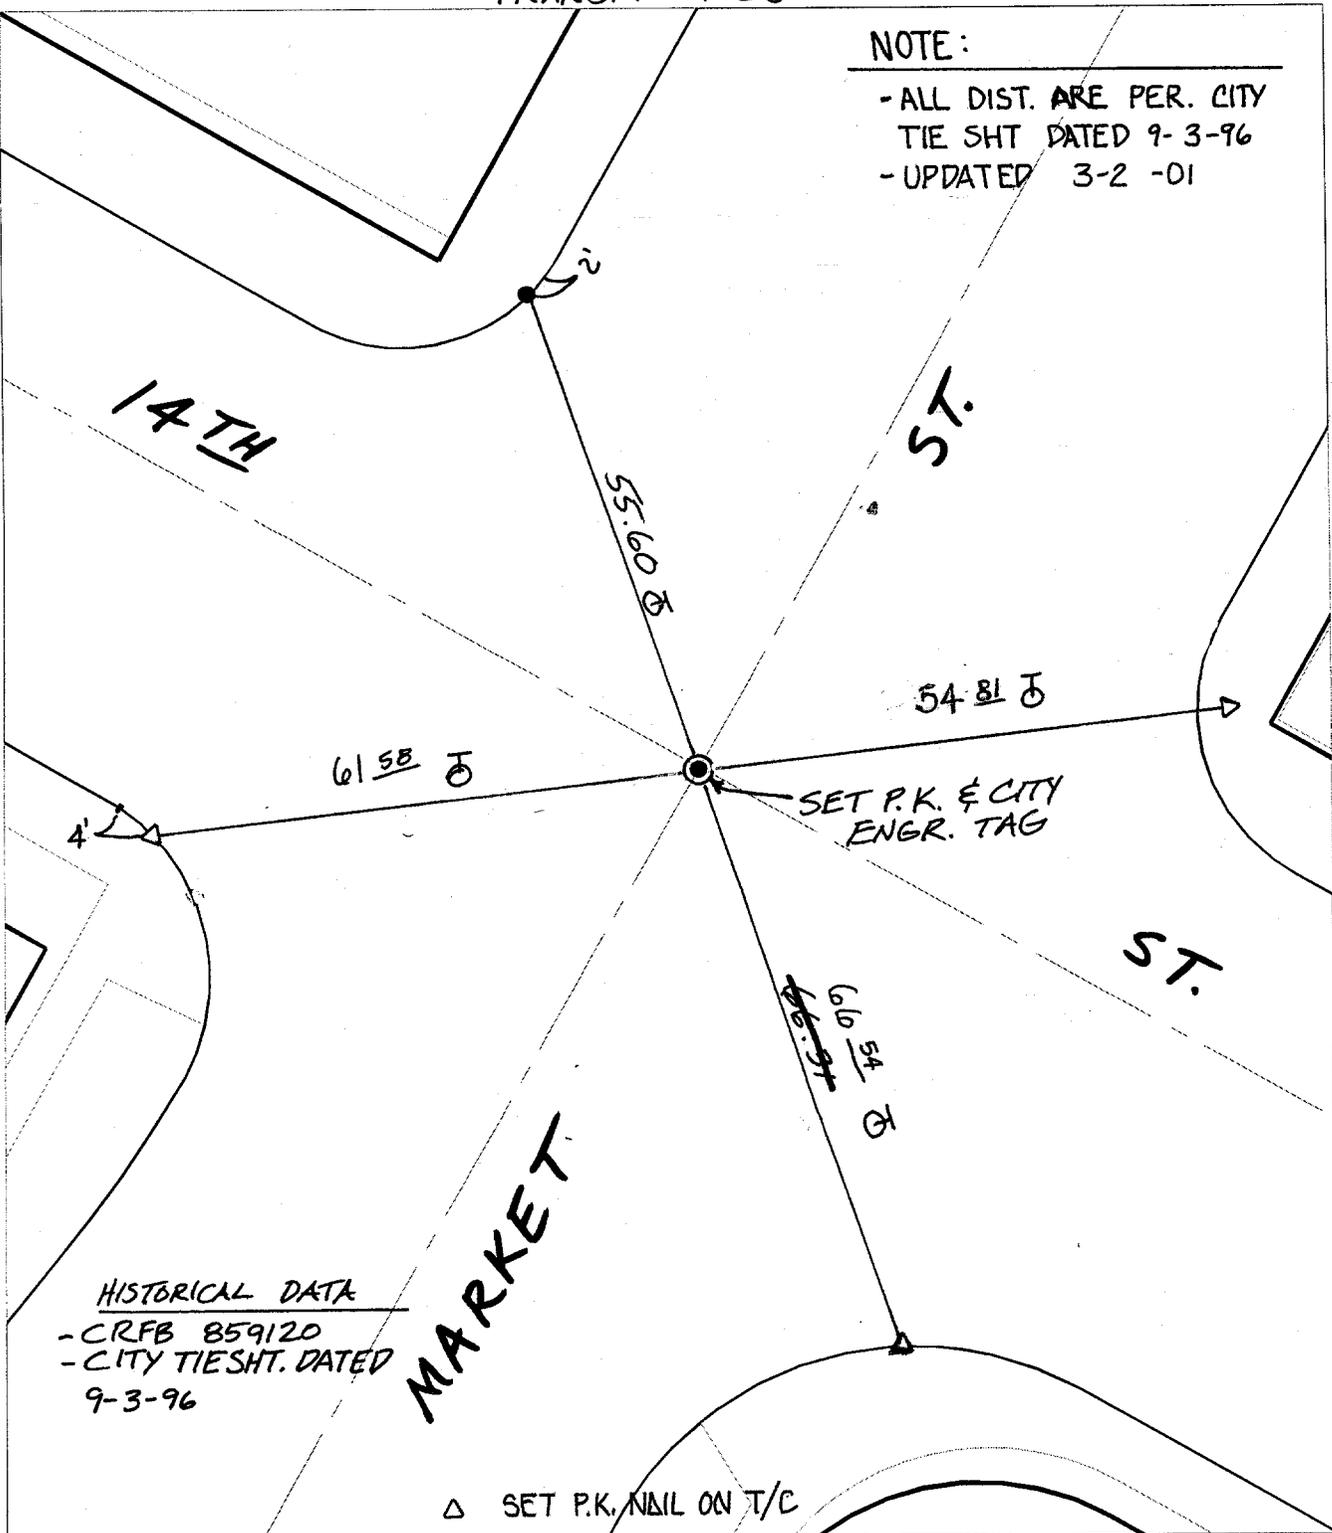

HISTORICAL DATA

- CRFB 859120
- CITY TIE SHT. DATED 9-3-96

△ SET P.K. NAIL ON T/C

- × FD. Ramset Nail on T/C
- FD. LD. & TK. on T/C
- FD. "C" Nail on T/C
- Set LD. & TK. on T/C
- P.K. and City Engineer tag to be set @ surface after street construction is complete. (If possible)

Street: 9334 MARKET ST.
 X-Street: 14TH ST.
 OFFICIAL USE ONLY

Scale: 1" = 20'
 Date: 09/17/98
 Drawn by: SURVEY
 W.O.:
 F.B.:

OFFICIAL TIE PLAT
 CITY OF RIVERSIDE

These ties are for the purpose of perpetuating the found monumentation. No claim is made as to the relationship of the points or lines shown hereon to true boundary locations.



Sheet 1 of 1
 File No.: