


Street: **DUNKIRK LN.**  
**4490 TIE**  
 X-Street: \_\_\_\_\_  
 OFFICIAL USE ONLY

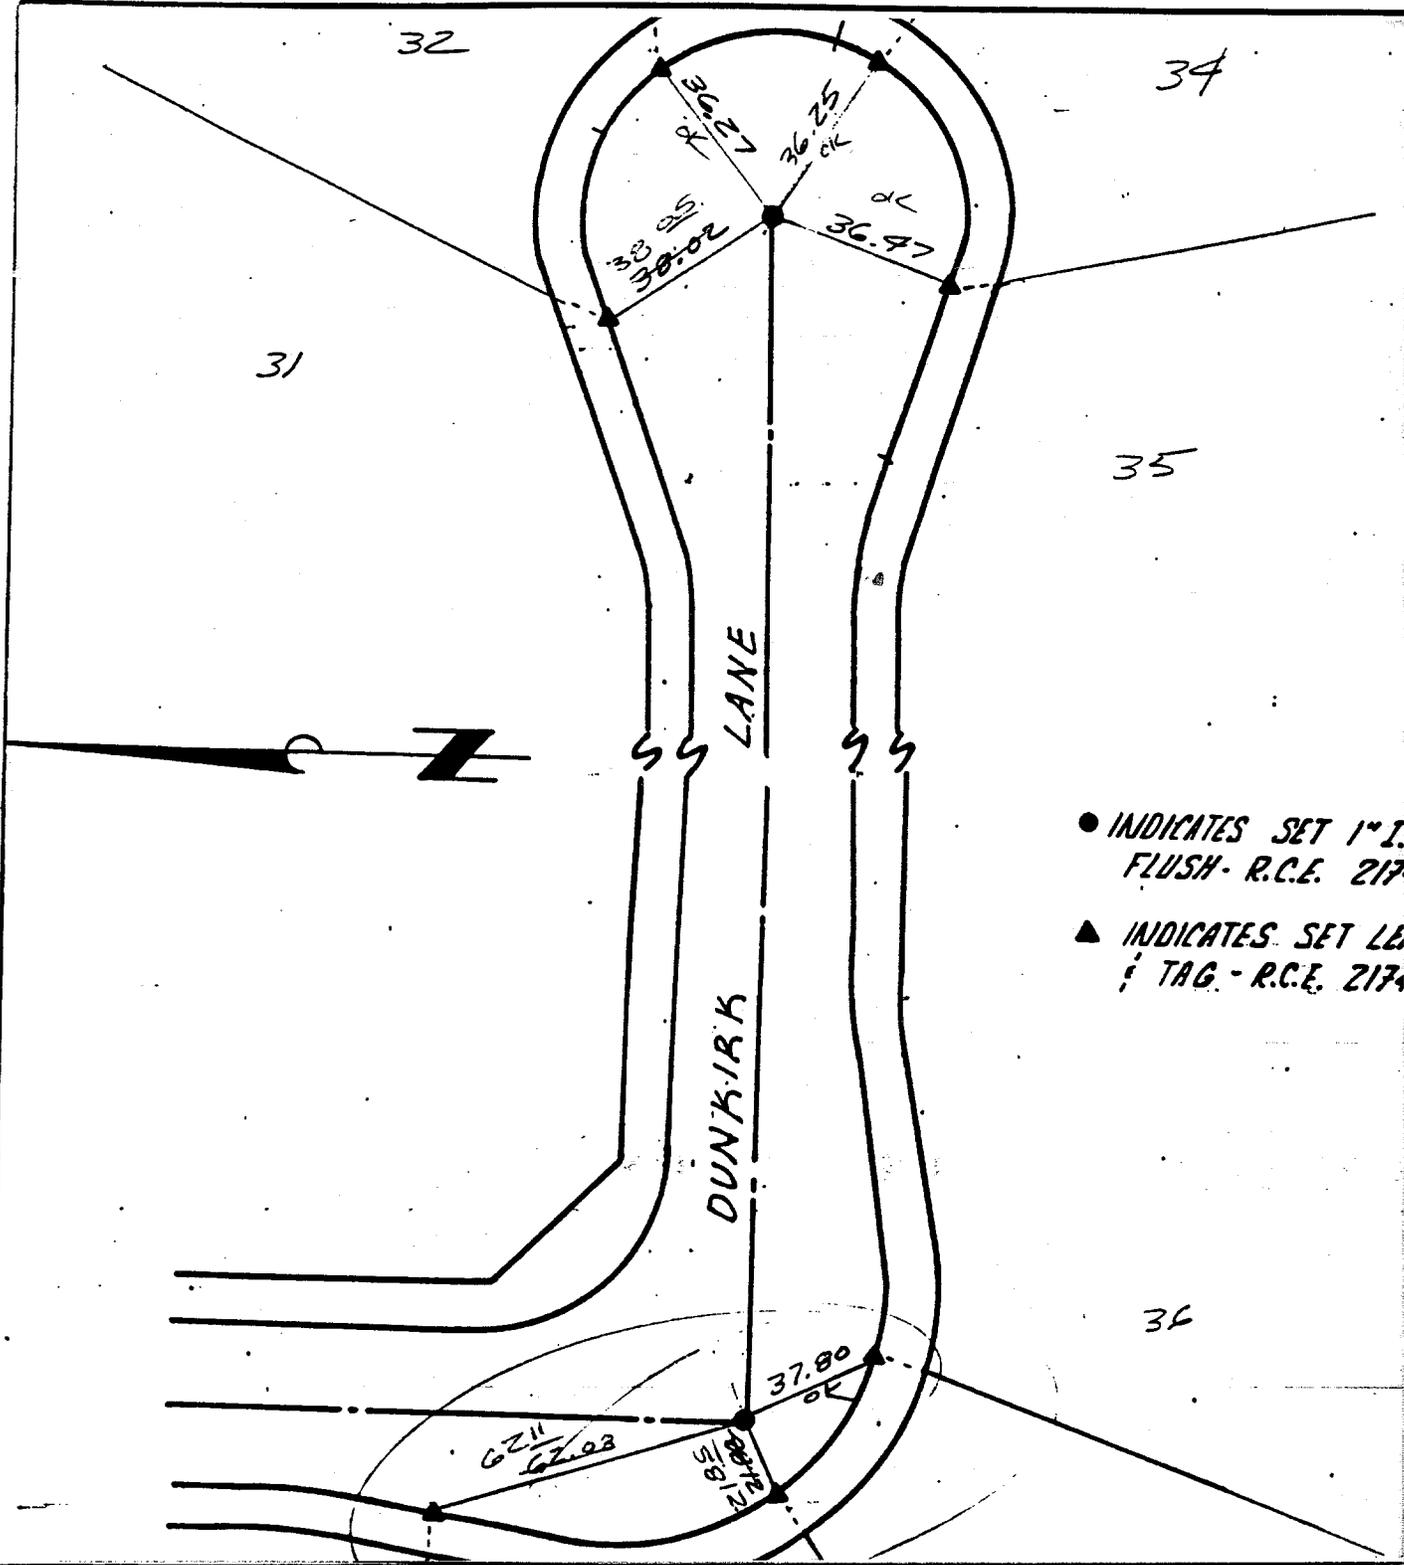

- INDICATES SET 1" I. FLUSH - R.C.E. 217
- ▲ INDICATES SET 1/2" TAG - R.C.E. 217

- ✕ FD. Ramset Nail on T/C
- FD. "C" Nail on T/C
- FD. LD. & TK. on T/C
- Set LD. & TK. on T/C

Scale: \_\_\_\_\_  
 Date: \_\_\_\_\_  
 Drawn by: \_\_\_\_\_  
 W.O.: \_\_\_\_\_  
 F.B.: \_\_\_\_\_

## OFFICIAL TIE PLAT

### CITY OF RIVERSIDE

*These ties are for the purpose of perpetuating the found monumentation. No claim is made as to the relationship of the points or lines shown hereon to true boundary locations.*

Sheet 1 of 1  
 File No.: \_\_\_\_\_