


TRANSIT TIES

Street:

9553 CLARKSDALE DRIVE

OFFICIAL USE ONLY X-Street:

LYON AVENUE

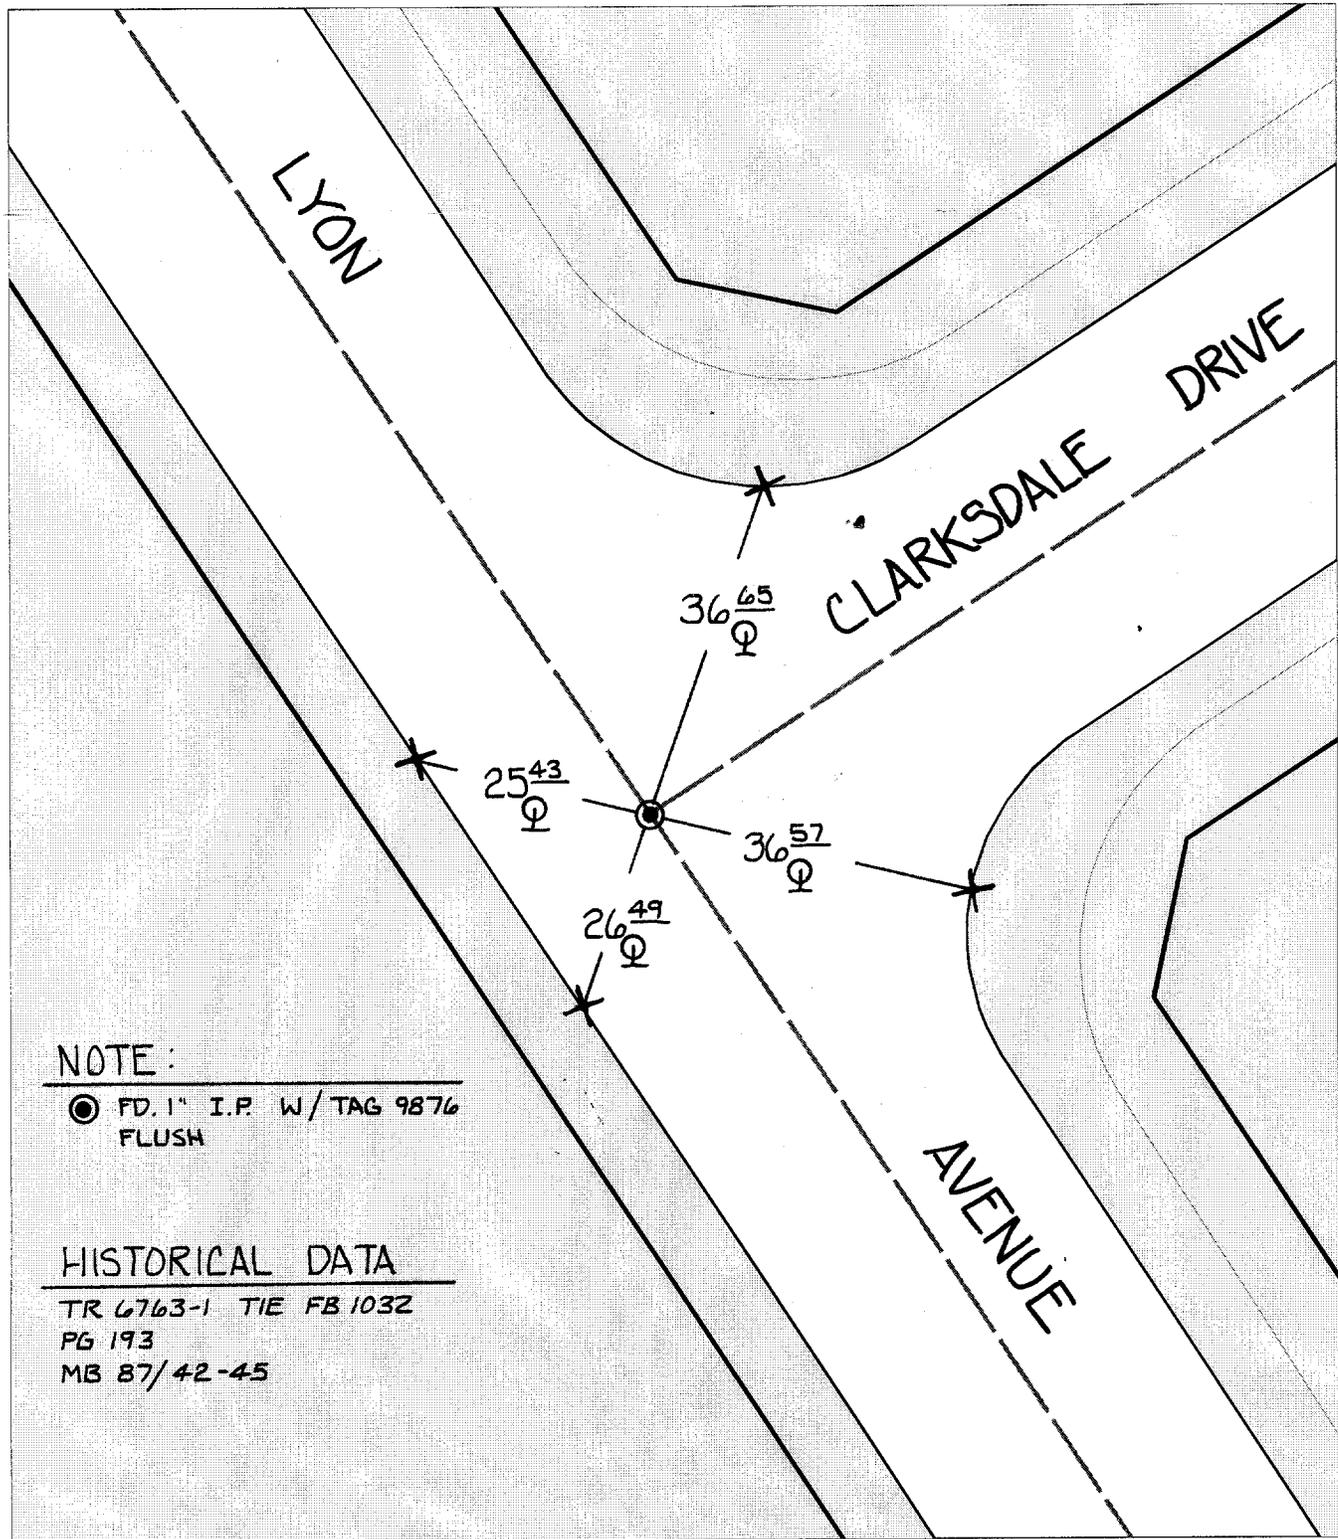

NOTE:

● FD. 1" I.P. W/TAG 9876
FLUSH

HISTORICAL DATA

TR 6763-1 TIE FB 1032
PG 193
MB 87/42-45

✕ FD. Ramset Nail on T/C
■ FD. "C" Nail on T/C

● FD. LD. & TK. on T/C
○ Set LD. & TK. on T/C

Scale: 1" = 20'

Date: 12/29/99

Drawn by: scurtis

W.O.:

F.B.:

OFFICIAL TIE PLAT CITY OF RIVERSIDE

These ties are for the purpose of perpetuating the found monumentation. No claim is made as to the relationship of the points or lines shown hereon to true boundary locations.



Sheet 1 of 1

File No.: