


SWING TIES

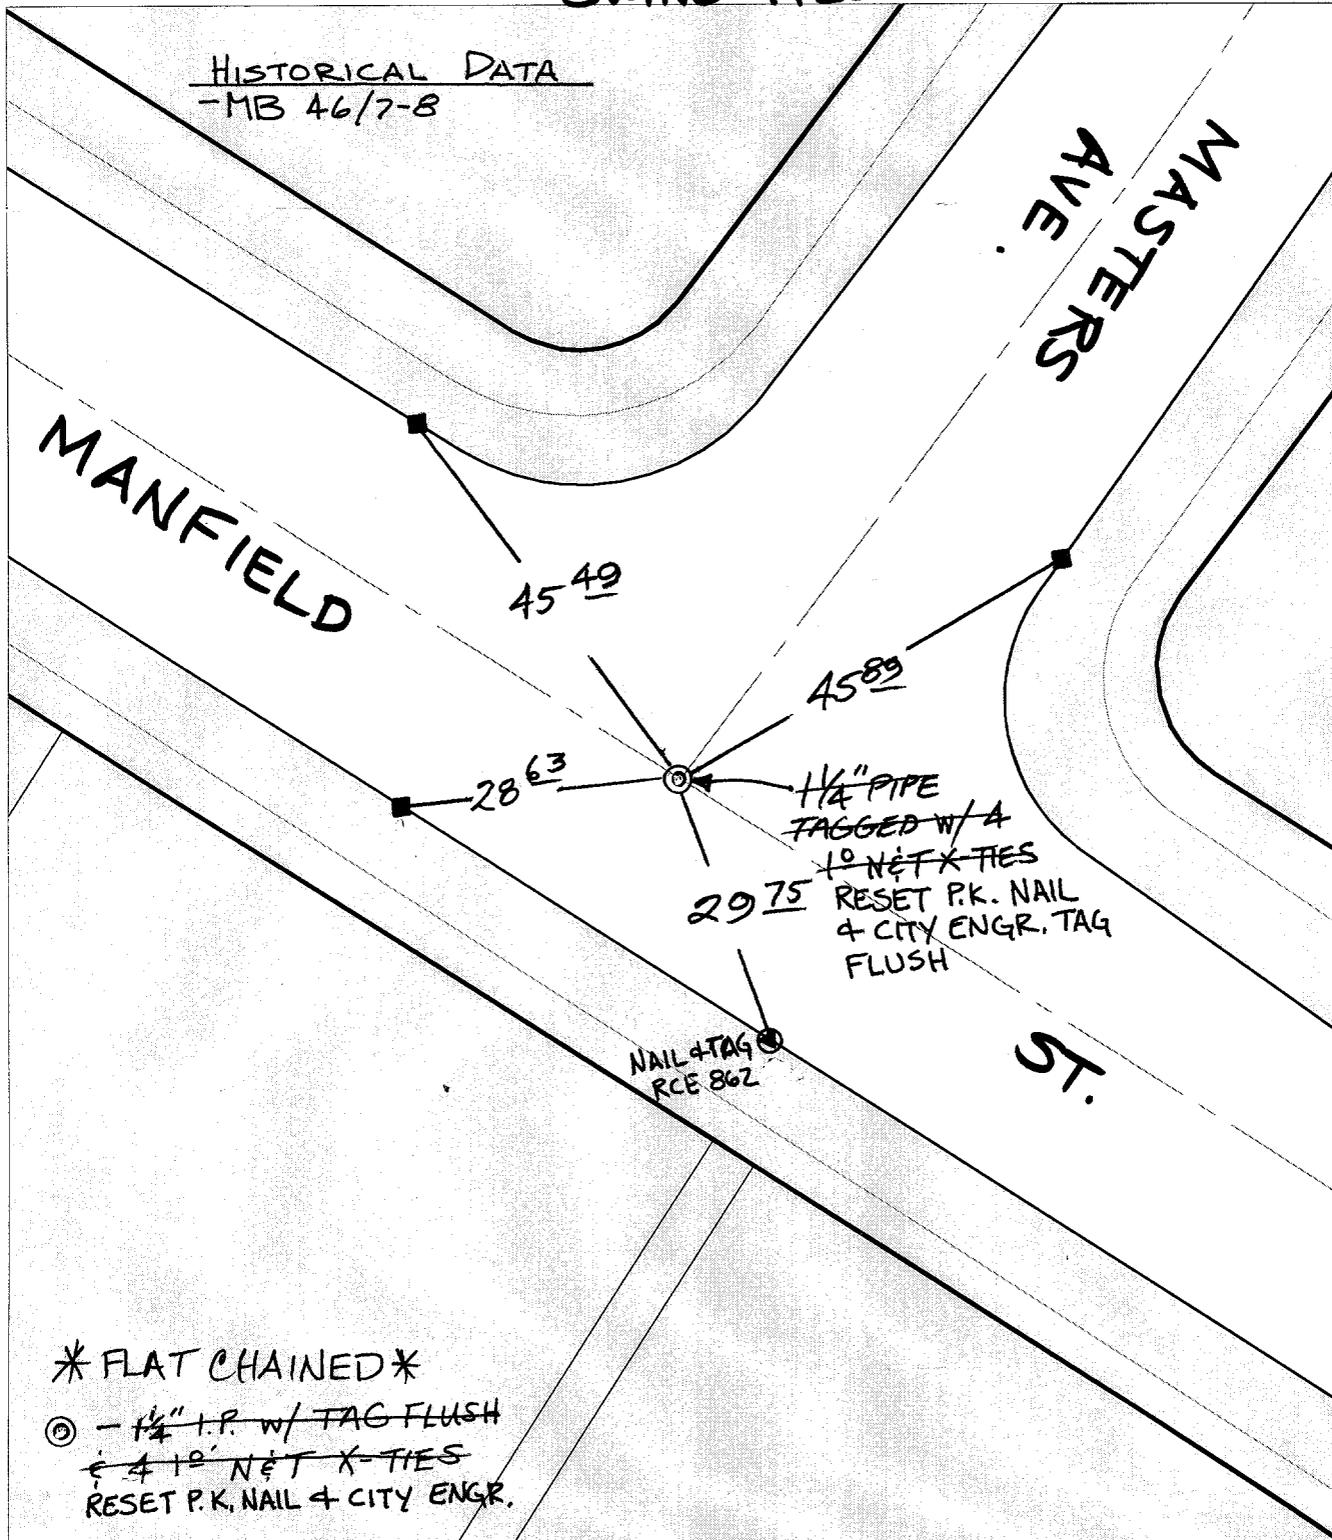

HISTORICAL DATA
-MB 46/7-8

MANFIELD

MASTERS
AVE.

45 49

45 89

28 63

29 75

1/4" PIPE
TAGGED w/ 4
10' NET X-TIES
RESET P.K. NAIL
& CITY ENGR. TAG
FLUSH

NAIL & TAG
RCE 862

ST.

* FLAT CHAINED *

⊙ - 1/4" I.P. w/ TAG FLUSH
& 4 10' NET X-TIES
RESET P.K. NAIL & CITY ENGR.

- ✕ FD. Ramset Nail on T/C ● FD. LD. & TK. on T/C
- FD. "C" Nail on T/C ○ Set LD. & TK. on T/C

P.K. and City Engineer tag to be set @
surface after street construction is
complete. (If possible)

Scale: 1" = 20'
Date: 03/22/01
Drawn by: survey
W.O.:
F.B.:

OFFICIAL TIE PLAT CITY OF RIVERSIDE

*These ties are for the purpose of perpetuating the found
monumentation. No claim is made as to the relationship of
the points or lines shown hereon to true boundary locations.*



Sheet 1 of 1
File No.:

Street: **C 9559 TIE** MANFIELD ST. X-Street: MASTERS AVE.
 OFFICIAL USE ONLY