


SWING TIES

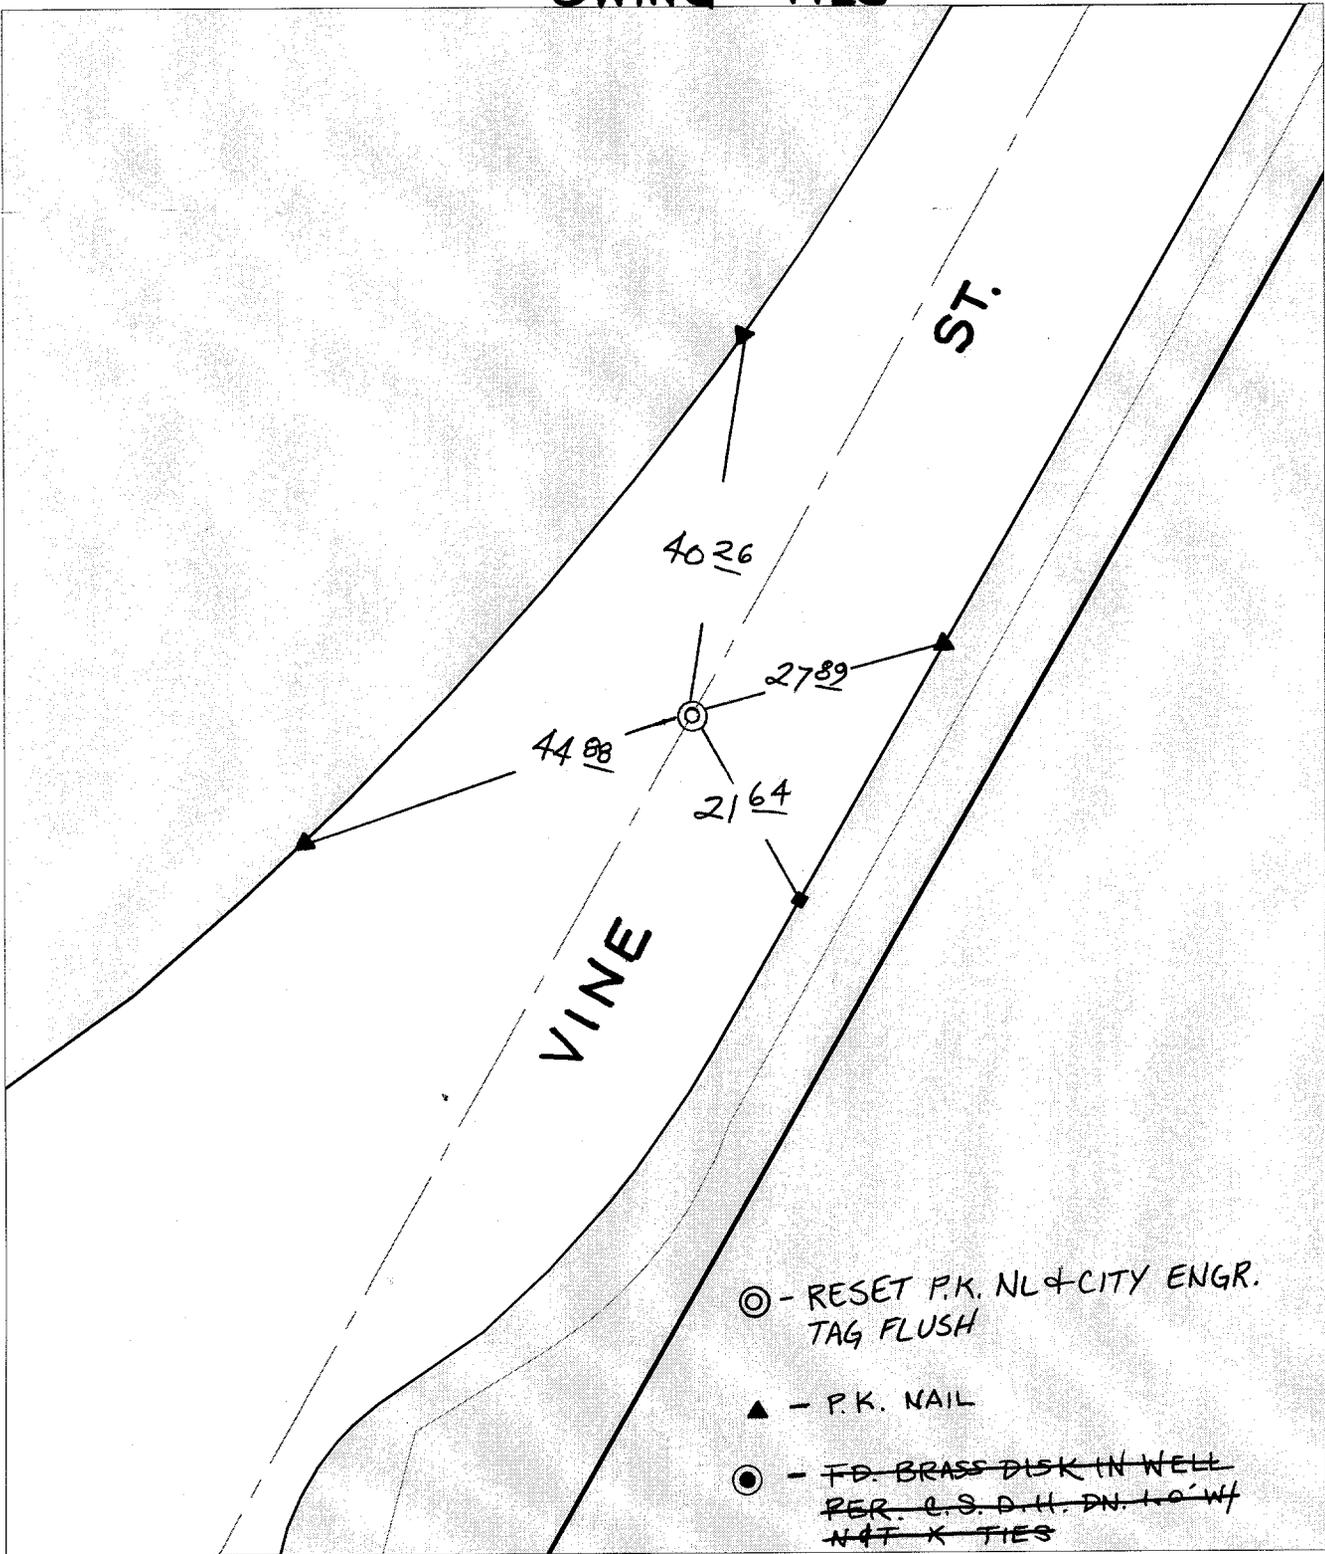

Street: **9569 TIF** VINE ST. (B.C.)
 X-Street: OFFICIAL USE ONLY S.W. OF 15TH ST.

- ✕ FD. Ramset Nail on T/C ● FD. LD. & TK. on T/C
- FD. "C" Nail on T/C ○ Set LD. & TK. on T/C

P.K. and City Engineer tag to be set @ surface after street construction is complete. (If possible)

OFFICIAL TIE PLAT
CITY OF RIVERSIDE



Scale: 1" = 20'
 Date: 04/04/01
 Drawn by: survey
 W.O.:
 F.B.:

These ties are for the purpose of perpetuating the found monumentation. No claim is made as to the relationship of the points or lines shown hereon to true boundary locations.

Sheet 1 of 1
 File No.: