


SWING TIES

HISTORICAL DATA
M.B. 36/70

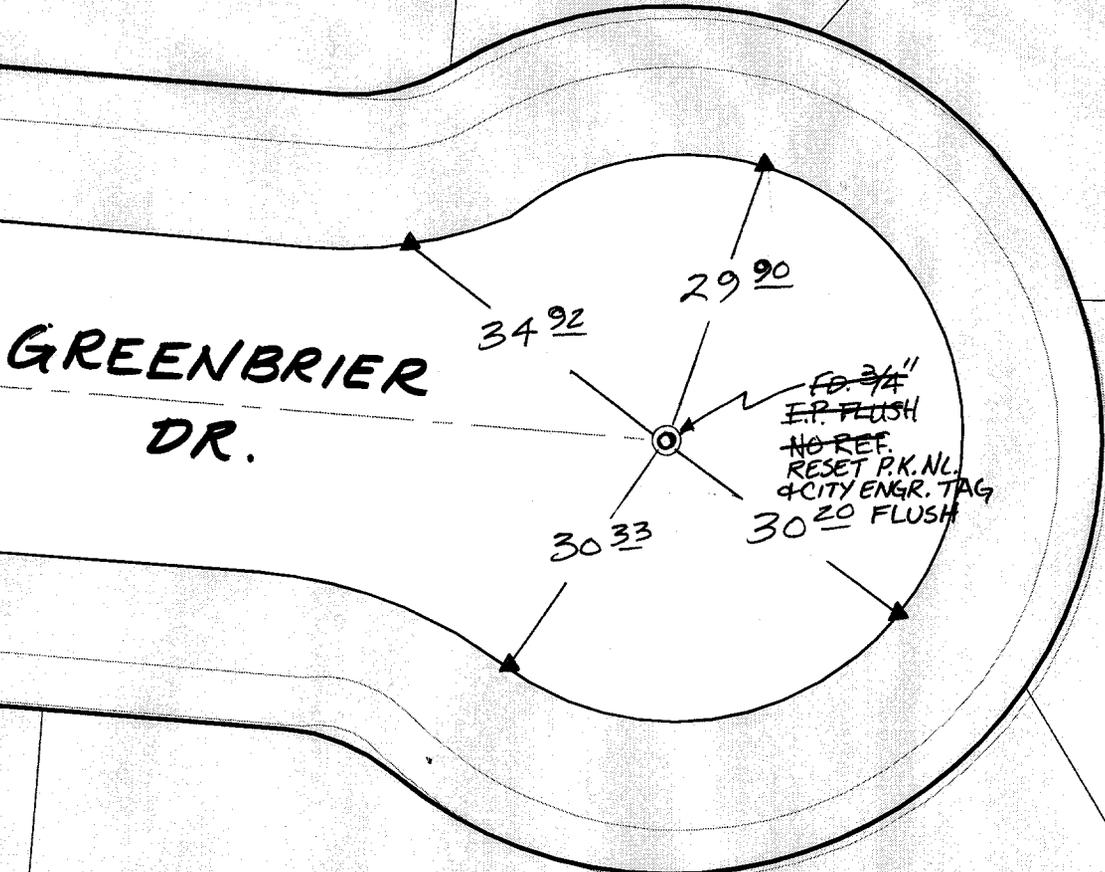

▲ - INDICATES P.K. NAIL SET
FLAT CHAINED

- ✕ FD. Ramset Nail on T/C ● FD. LD. & TK. on T/C
- FD. "C" Nail on T/C ○ Set LD. & TK. on T/C

P.K. and City Engineer tag to be set @ surface after street construction is complete. (If possible)

Street: **9593 GREENBRIER DR.**
TIF
 X-Street: **CUL-DE-SAC**
 OFFICIAL USE ONLY

Scale: 1" = 20'
 Date: 07/02/01
 Drawn by: survey
 W.O.:
 F.B.:

OFFICIAL TIE PLAT
CITY OF RIVERSIDE

These ties are for the purpose of perpetuating the found monumentation. No claim is made as to the relationship of the points or lines shown hereon to true boundary locations.



Sheet 1 of 1
 File No.: