

9611 T1E


STREET CENTURY AVE. (BC, EC & TRACT X-STREET E'LY OF CENTURY HILL DR. (BDY.) OFFICE USE ONLY

F.B.:
W.O.: 998
DR. BY:
DATE: MAR 96
SCALE: 1"=40'

PREPARED BY: GABEL, COOK & BECKLUND
CIVIL ENGINEERS
LAND SURVEYORS
LAND PLANNERS
125 West La Caden Drive, Suite A, Riverside, CA 92501
Telephone (909) 788-8092 Facsimile (909) 788-5184

OFFICIAL TIE PLAT
CITY OF RIVERSIDE
FILE NO.:
OF 5 SHEETS
SHEET 4

▲ = SET N & TAG RCE 21740
ON T.C. & LOT LINE PROJECTED
▼ = SET "RAMSET" NAIL
○ = SET 1" I.P. TAGGED 21740
● = FOUND MONUMENT

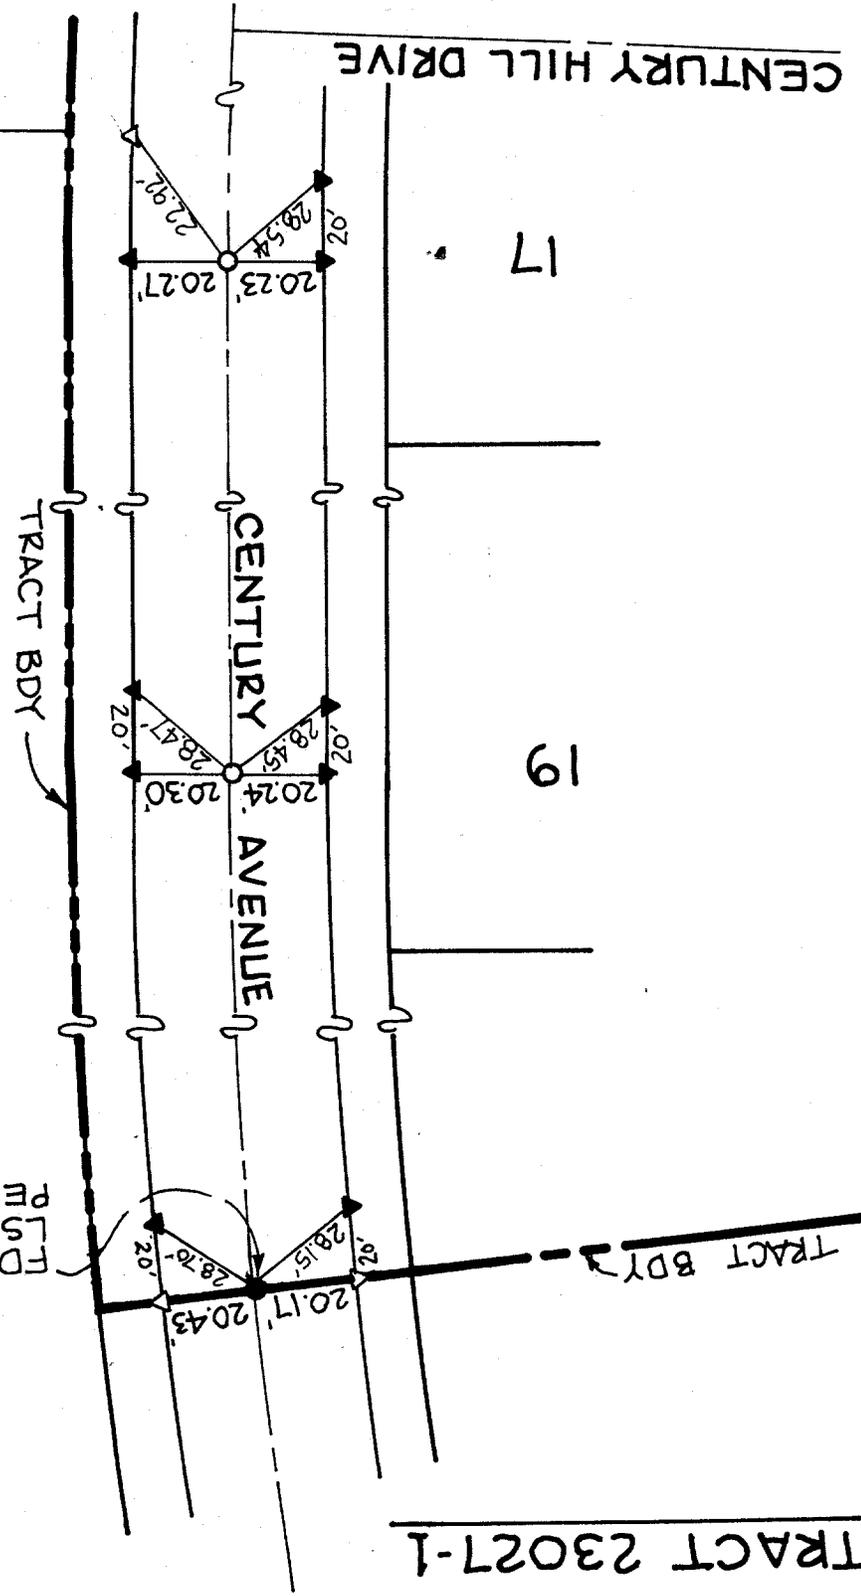

FD 1" I.P. TAGGED
LS 3108, FLUSH,
PER MB 158/61-66

