


9615 TIF

Street: CLARK ST. X-Street: CAMBRIA CT.

OFFICIAL USE ONLY

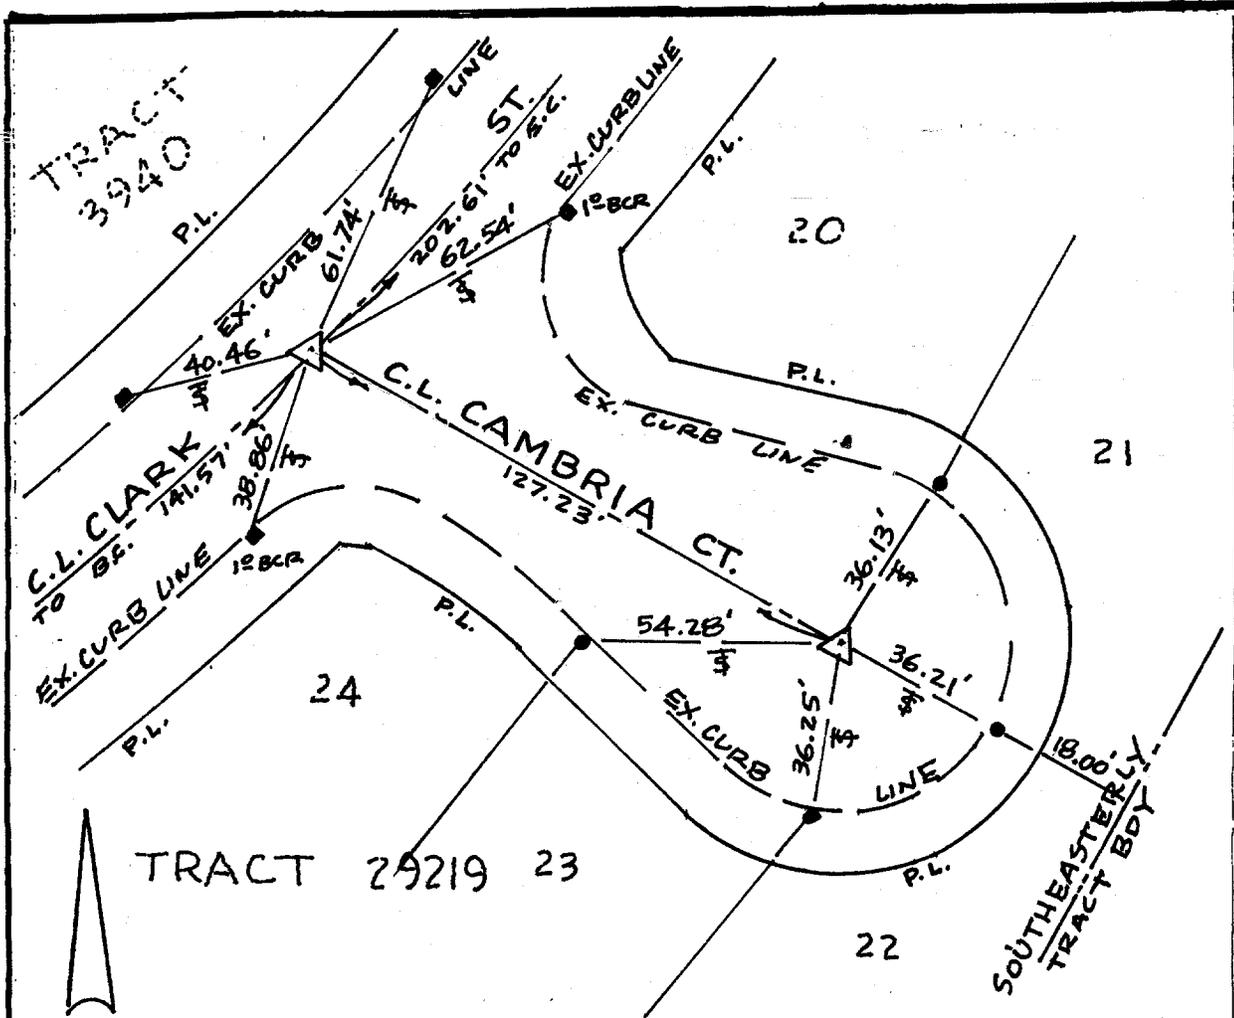

LEGEND

- - FD NAIL IN LEAD TAGGED "RCE 20300" ON TC @ P.L. PROD
- - FD NAIL ON TC
- △ - FD SPK. TAGGED "RCE 20300" @ C.L. INT./RAD. PT.



LINVILLE CIVIL ENGINEERS
LAND SURVEYORS, INC.

Kenneth N. Linville 1/31/01
KENNETH N. LINVILLE

Scale: 1"=40'
Date: 1/31/01
Drawn by: KNL

OFFICIAL TIE PLAT
CITY OF RIVERSIDE

These ties are for the purpose of perpetuating the found monumentation. No claim is made as to the relationship of the points or lines shown hereon to true boundary locations.

Sheet 1 of 1
File No.: