


9621 TIF

Street: NASH ST. (TRACT BDY) X-Street: S-E'LY OF ORANGE ST.

OFFICIAL USE ONLY

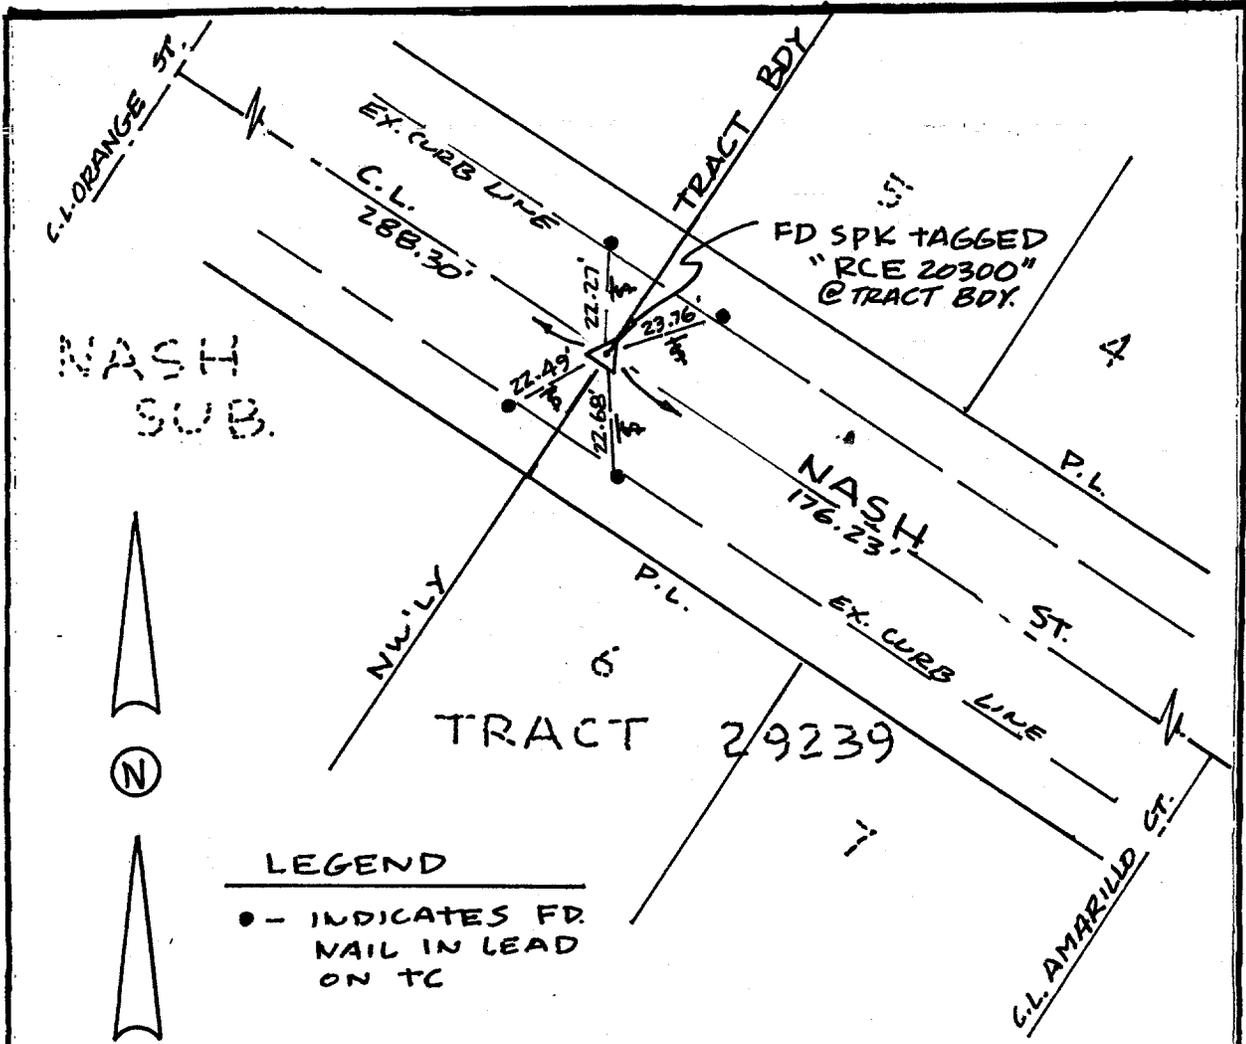

**LEGEND**  
 ● - INDICATES FD. NAIL IN LEAD ON TC



LINVILLE CIVIL ENGINEERS  
 LAND SURVEYORS, INC.

*Kenneth N. Linville* 1/23/01  
 KENNETH N. LINVILLE

Scale: 1" = 40'  
 Date: 1/23/01  
 Drawn by: KNL

**OFFICIAL TIE PLAT**  
**CITY OF RIVERSIDE**

*These ties are for the purpose of perpetuating the found monumentation. No claim is made as to the relationship of the points or lines shown hereon to true boundary locations.*

Sheet 1 of 1  
 File No.: