

SWING TIES


HISTORICAL DATA

-MB 36/29

DRIVE

133.00' TO KENMILL STREET ... →

NIXON

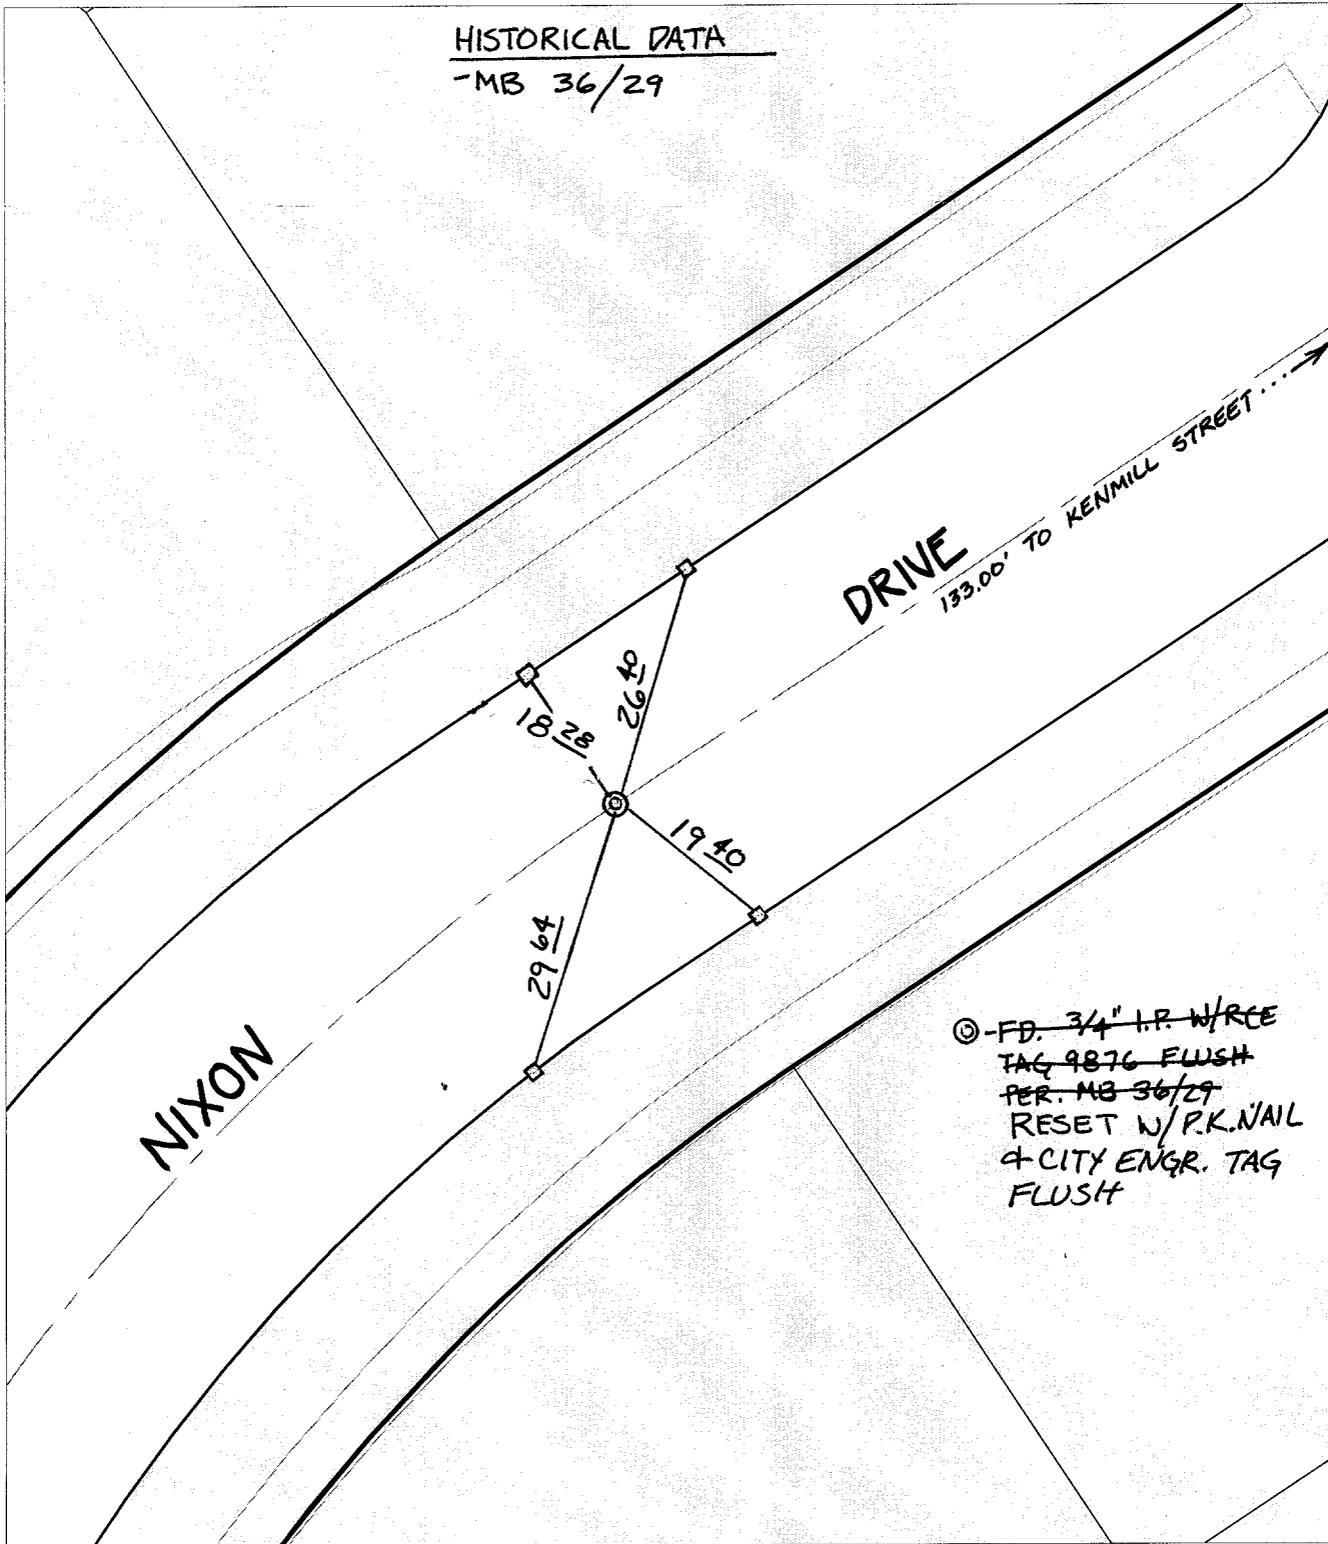

⊙ ~~FD. 3/4" I.P. W/RCE~~
TAG 9876 FLUSH
PER. MB 36/29
RESET W/P.K. NAIL
+ CITY ENGR. TAG
FLUSH

- ✕ FD. Ramset Nail on T/C ● FD. LD. & TK. on T/C
- FD. "C" Nail on T/C ○ Set LD. & TK. on T/C

P.K. and City Engineer tag to be set @ surface after street construction is complete. (If possible)

Scale: 1" = 20'

Date: 05/09/01

Drawn by: scurtis

F.B.:

TR-Sec: T3SR5W-3

OFFICIAL TIE PLAT

CITY OF RIVERSIDE

These ties are for the purpose of perpetuating the found monumentation. No claim is made as to the relationship of the points or lines shown hereon to true boundary locations.



Sheet 1 of 1

Cadme MB: 53-7

Street: **9223 NIXON DR**
71E
 X-Street: E.C. S'LY OF KENMILL ST
 OFFICIAL USE ONLY