


TRANSIT & SWING TIES

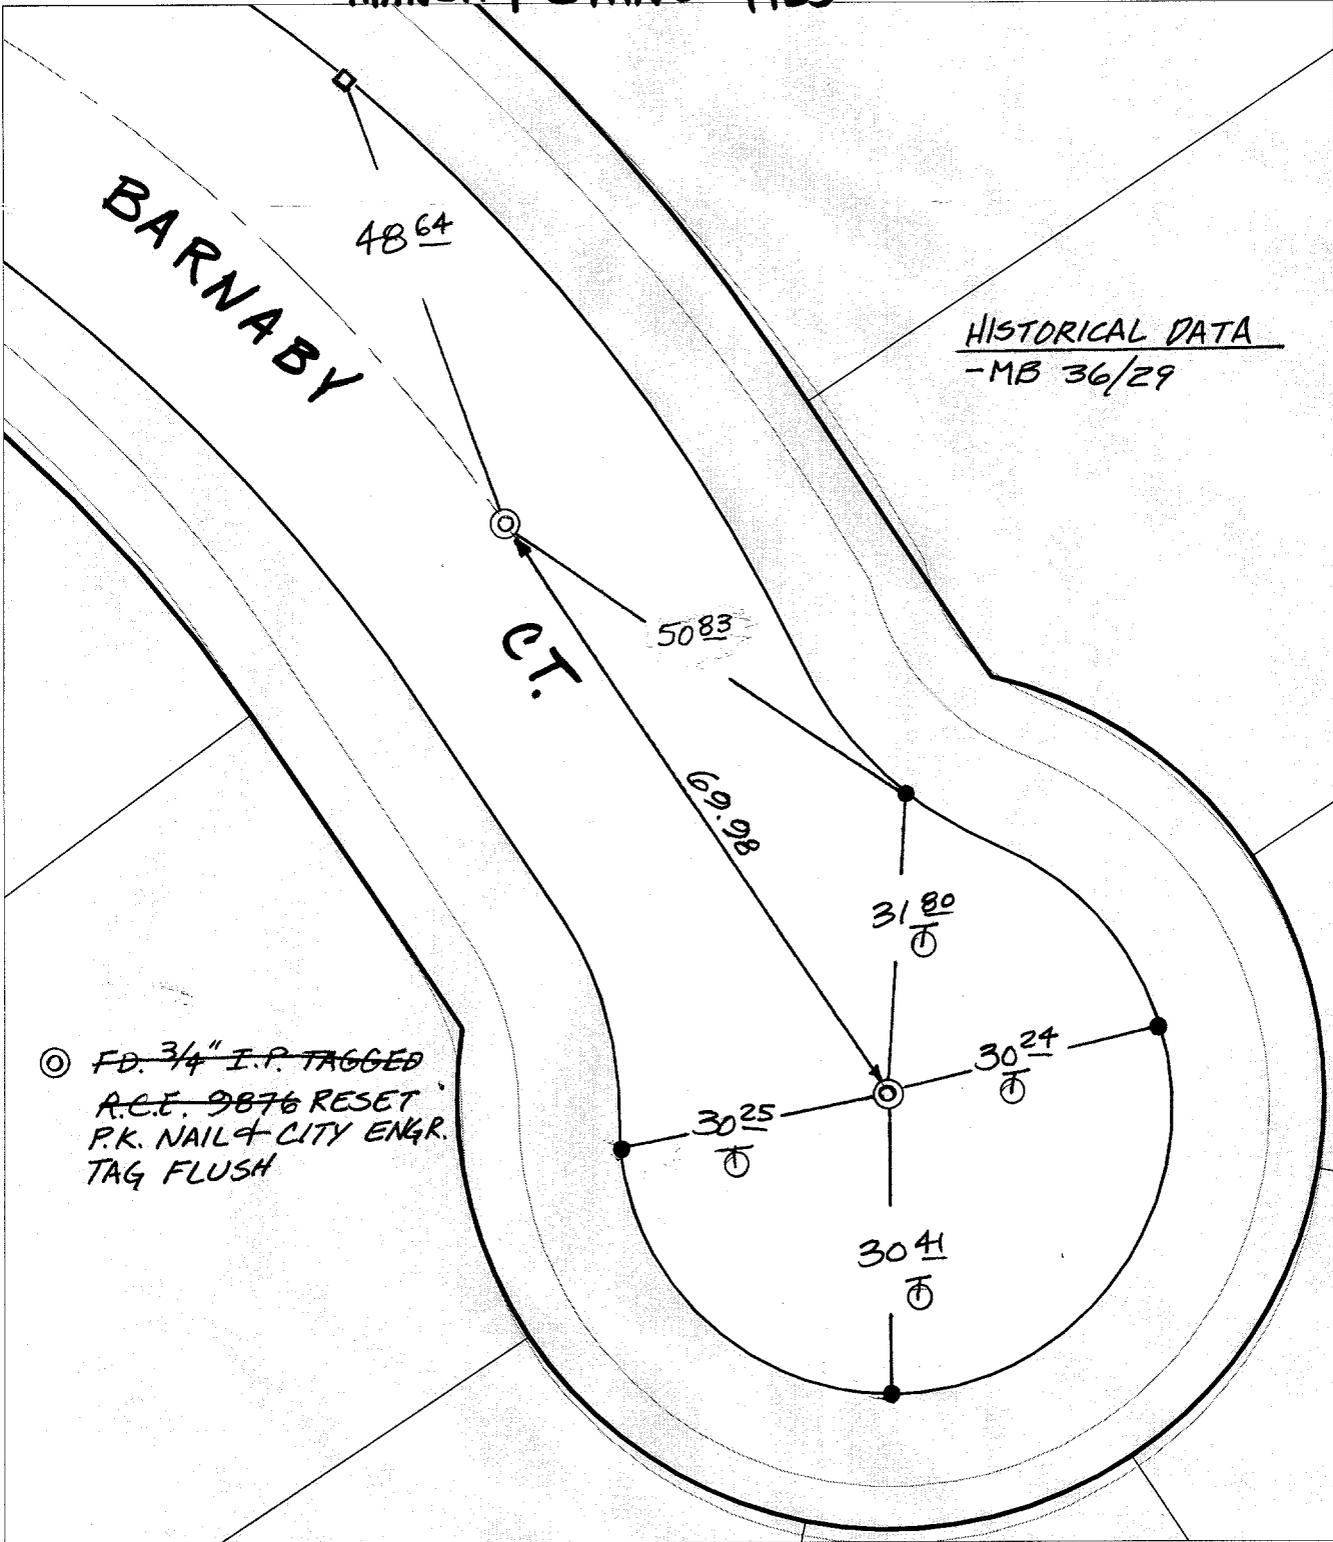

⊙ FD. 3/4" I.P. TAGGED
 A.C.E. 9876 RESET
 P.K. NAIL & CITY ENGR.
 TAG FLUSH

HISTORICAL DATA
 -MB 36/29

- ✕ FD. Ramset Nail on T/C ● FD. LD. & TK. on T/C
- FD. "C" Nail on T/C ○ Set LD. & TK. on T/C

P.K. and City Engineer tag to be set @
 surface after street construction is
 complete. (if possible)

Street: **C 9229 TIE** BARNABY CT
 X-Street: OFFICIAL USE ONLY
 CUL DE SAC

Scale: 1" = 20'
 Date: 05/09/01
 Drawn by: scurtis
 F.B.:
 TR-Sec: T3SR5W-3

OFFICIAL TIE PLAT
 CITY OF RIVERSIDE

*These ties are for the purpose of perpetuating the found
 monumentation. No claim is made as to the relationship of
 the points or lines shown hereon to true boundary locations.*



Sheet 1 of 1
 Cadme MB: 53-7