


SWING TIES

NIXON DR.

BARNABY CT.

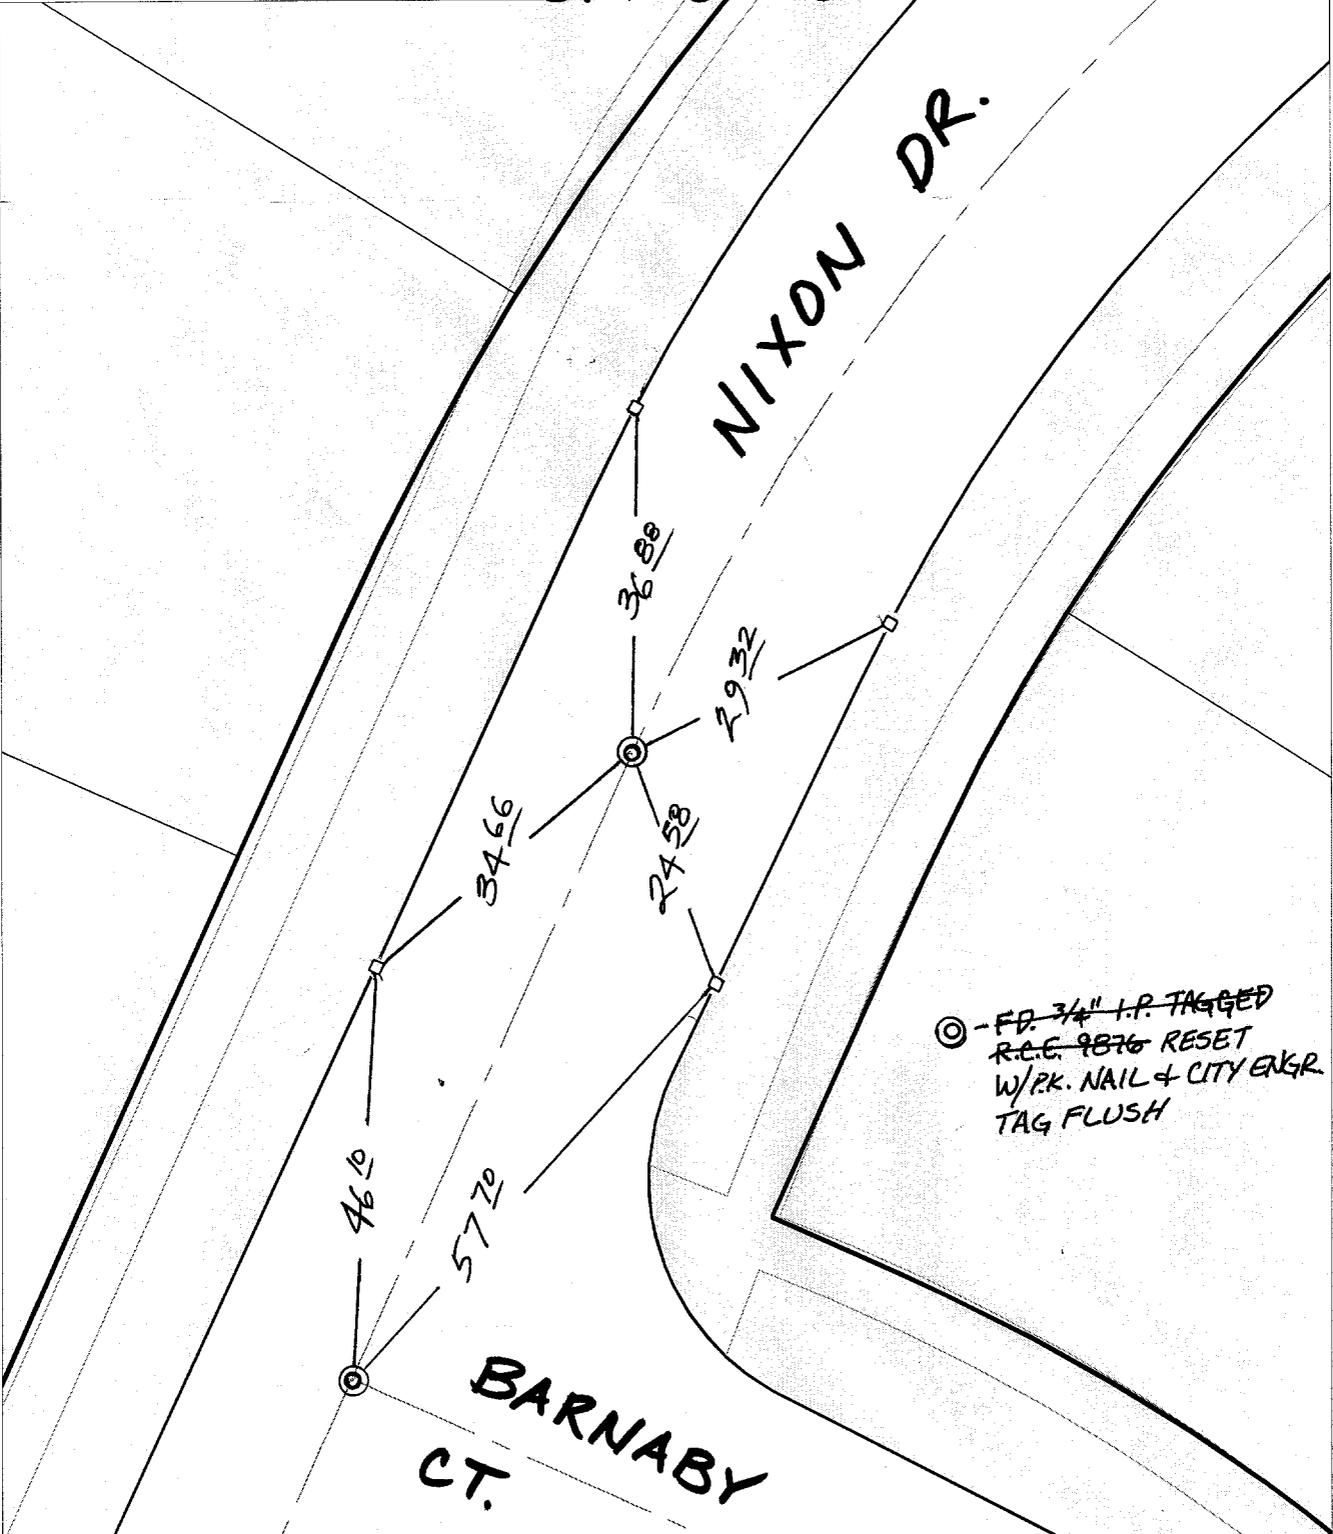

⊗ - FD. 3/4" I.P. TAGGED
 R.C.E. 9876 RESET
 W/PK. NAIL + CITY ENGR
 TAG FLUSH

Street: **9732** NIXON DR
FILE
 OFFICIAL USE ONLY
 X-Street: B.C. N'LY OF BARNABY CT

- ✕ FD. Ramset Nail on T/C ● FD. LD. & TK. on T/C
- FD. "C" Nail on T/C ○ Set LD. & TK. on T/C

P.K. and City Engineer tag to be set @ surface after street construction is complete. (if possible)

Scale: 1" = 20'
 Date: 05/09/01
 Drawn by: scurtis
 F.B.:
 TR-Sec: T3SR5W-3

OFFICIAL TIE PLAT

CITY OF RIVERSIDE

These ties are for the purpose of perpetuating the found monumentation. No claim is made as to the relationship of the points or lines shown hereon to true boundary locations.



Sheet 1 of 1
 Cadme MB: 53-7