


# SWING TIES

HISTORICAL DATA

MB 51/78 2919-A  
TRACT No. 2919

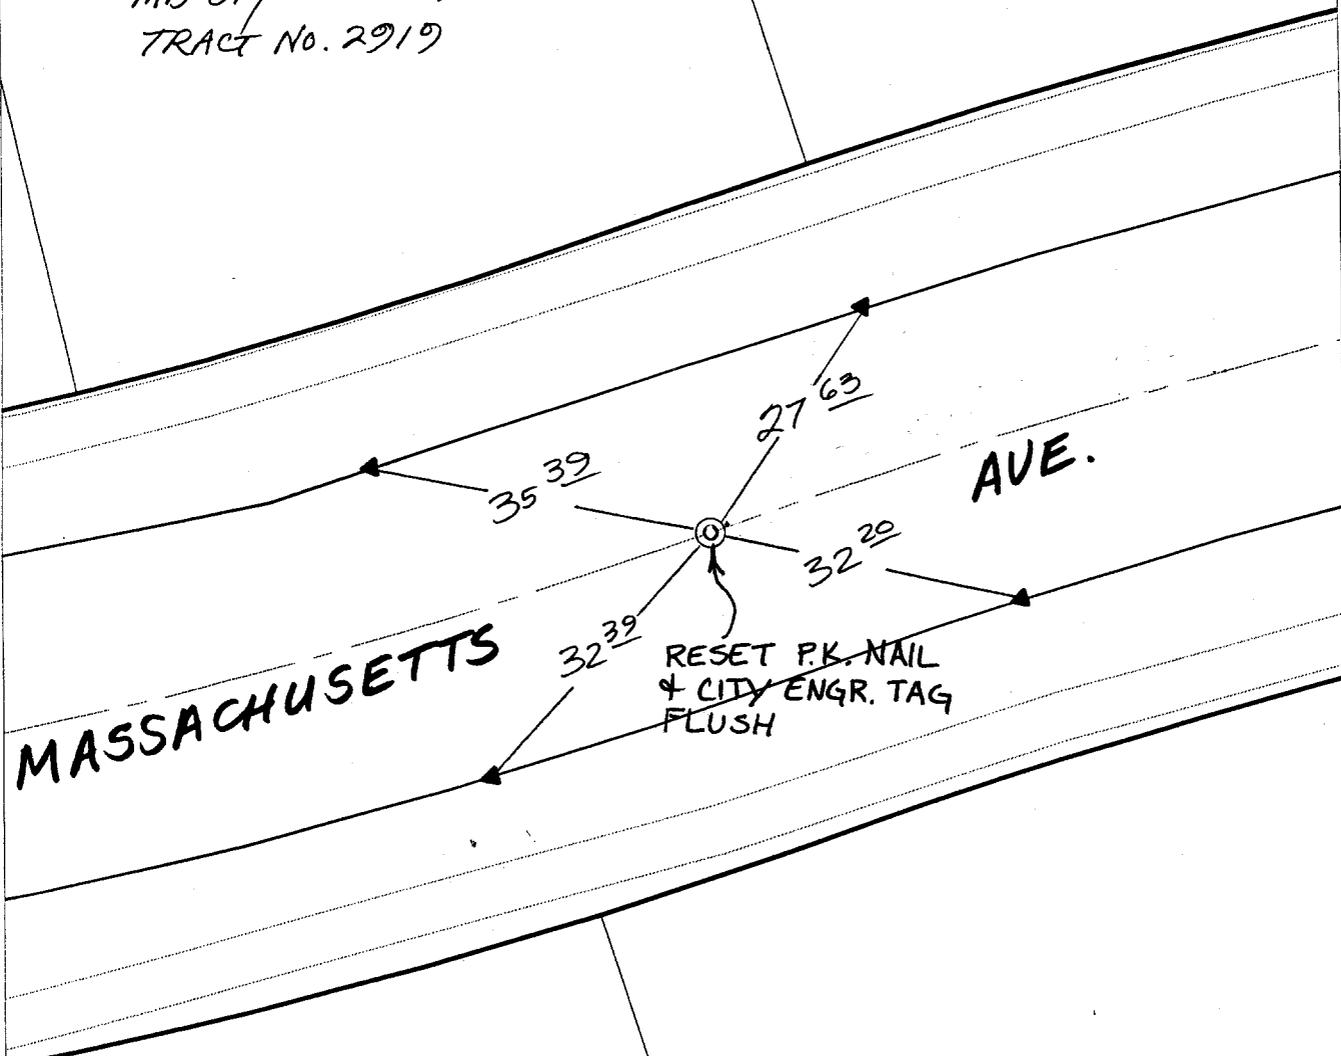

MASSACHUSETTS

AVE.

RESET P.K. NAIL  
& CITY ENGR. TAG  
FLUSH

⊙ - INDICATES 3/4" I.P. TAGGED  
RE. 9455 Feb. 1964

✱ ALL DISTANCES FLAT CHAINED ✱

▲ SET P.K. NAIL ON T/C

- ✕ FD. Ramset Nail on T/C    ● FD. LD. & TK. on T/C
- FD. "C" Nail on T/C      ○ Set LD. & TK. on T/C

P.K. and City Engineer tag to be set @  
surface after street construction is  
complete. (If possible)

Street: **9779** MASSACHUSETTS AVE. X-Street P.R.C. WALDORF/VALENCIA  
**FILE** OFFICIAL USE ONLY

Scale: 1" = 20'  
Date: 02/16/01  
Drawn by: survey  
W.O.:  
F.B.:

## OFFICIAL TIE PLAT

### CITY OF RIVERSIDE

*These ties are for the purpose of perpetuating the found monumentation. No claim is made as to the relationship of the points or lines shown hereon to true boundary locations.*



Sheet 1 of 1  
File No.: