

# SWING TIES

Street: **Q 9280**

**TIF**

**ELEVENTH ST.**

OFFICIAL USE ONLY

X-Street:

**OTTAWA AVE.**


**HISTORICAL DATA**

RIVERSIDE COUNTY  
FLOOD CONTROL &  
WATER CONSERVATION  
DISTRICT.

FIELD CHECKED  
2-8-01

⊙ - 2" I.P. IN WELL  
W/SPK. DN. 0.30  
TO CAP

● - INDICATES CHISELED  
"X" IN CONC.

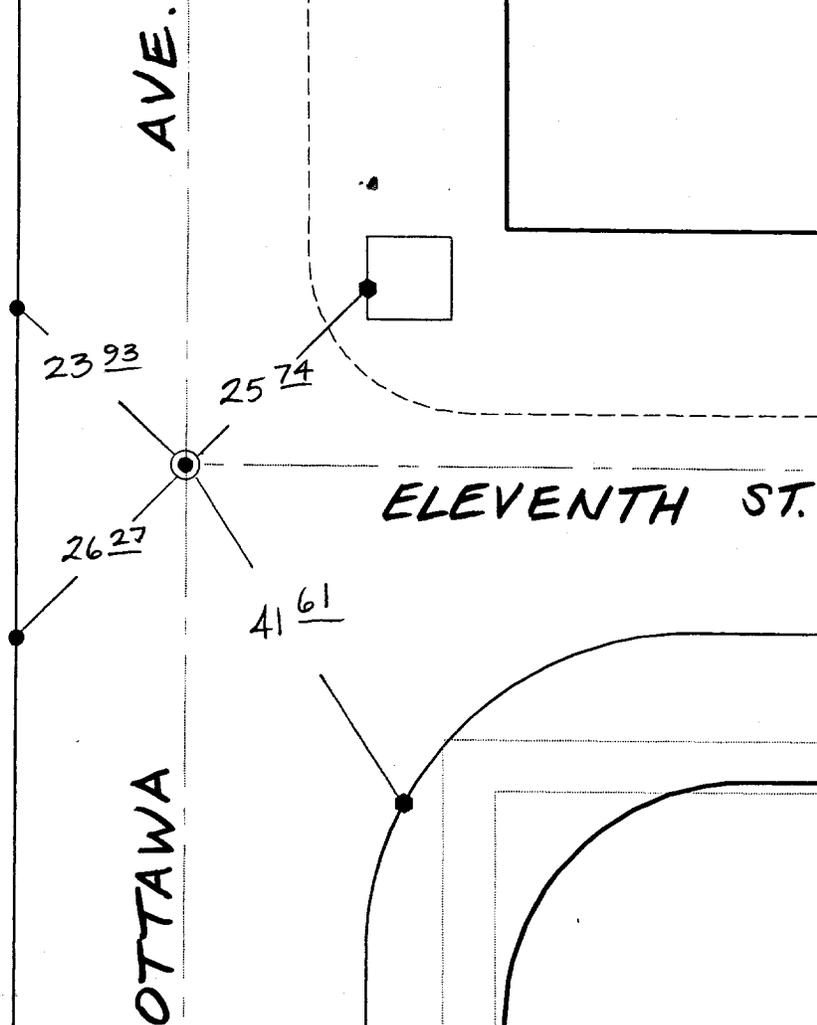

- ⊗ FD. Ramset Nail on T/C
- FD. "C" Nail on T/C

- FD. LD. & TK. on T/C
- Set LD. & TK. on T/C

P.K. and City Engineer tag to be set @  
surface after street construction is  
complete. (If possible)

Scale: 1" = 20'

Date: 02/08/01

Drawn by: scurtis

W.O.:

F.B.:

## OFFICIAL TIE PLAT CITY OF RIVERSIDE

*These ties are for the purpose of perpetuating the found  
monumentation. No claim is made as to the relationship of  
the points or lines shown hereon to true boundary locations.*



Sheet 1 of 1

File No.: