


Street: **9781** MAGNOLIA AVENUE
TIE X-Street: PIERCE AVENUE
 OFFICIAL USE ONLY

HISTORICAL DATA

CRFB 1038/21
 CRFB 1030/32
 CRFB 1005/16
 CRFB 739/19

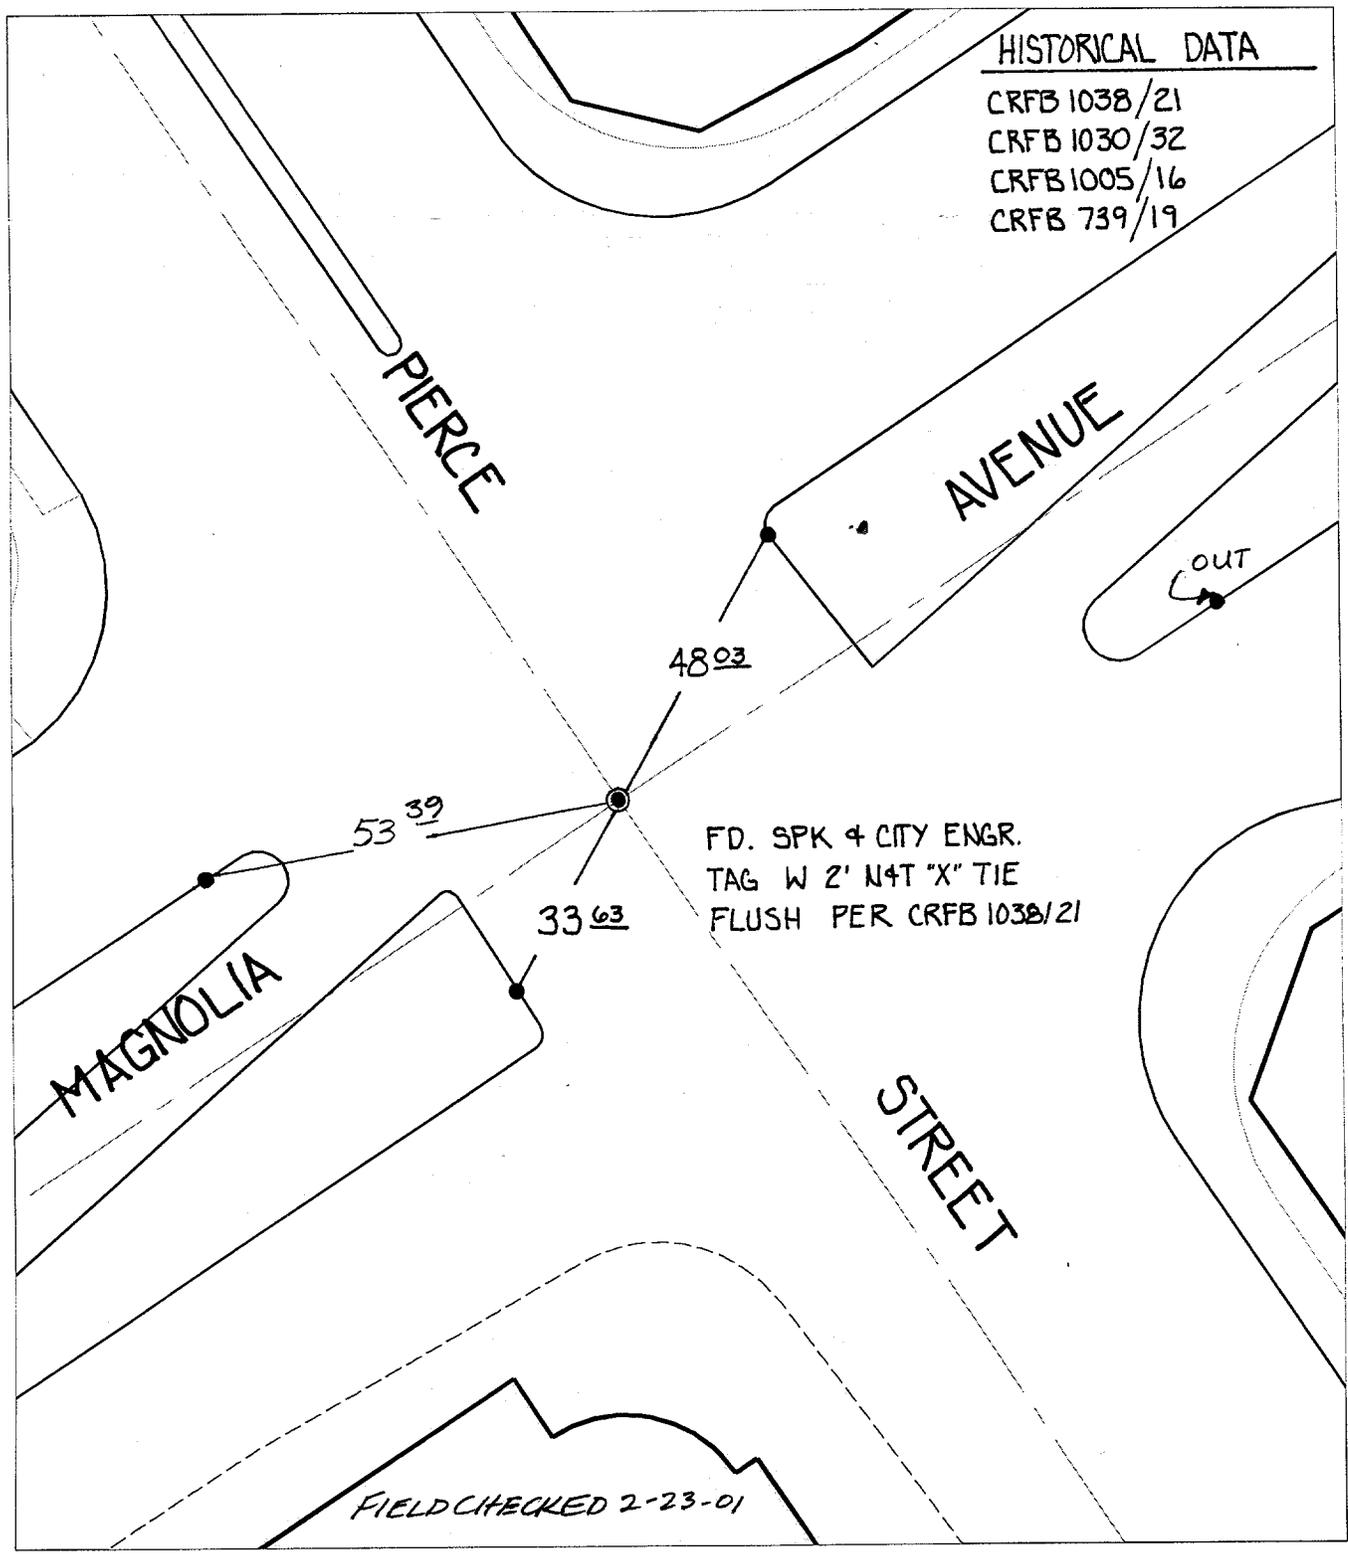

- ✕ FD. Ramset Nail on T/C ● FD. LD. & TK. on T/C
- FD. "C" Nail on T/C ○ Set LD. & TK. on T/C

P.K. and City Engineer tag to be set @ surface after street construction is complete. (If possible)

Scale: 1" = 30'
 Date: 08/24/00
 Drawn by: SURVEY
 W.O.:
 F.B.:

OFFICIAL TIE PLAT
 CITY OF RIVERSIDE

These ties are for the purpose of perpetuating the found monumentation. No claim is made as to the relationship of the points or lines shown hereon to true boundary locations.



Sheet 1 of 1
 File No.: